


Wall & Floor Specification

Internal Walls:
Plasterboard Internal Face, Fastened to 44 x 34 Wall Studs, Insulated with Fibreglass/Mineral Wool

Floor Finish:
18mm OSB3 board and 2mm Vinyl

External Wall Construction:
1.6mm Steel Wall Panels Painted with One Coat Colour Dark Cobalt Blue RAL5013

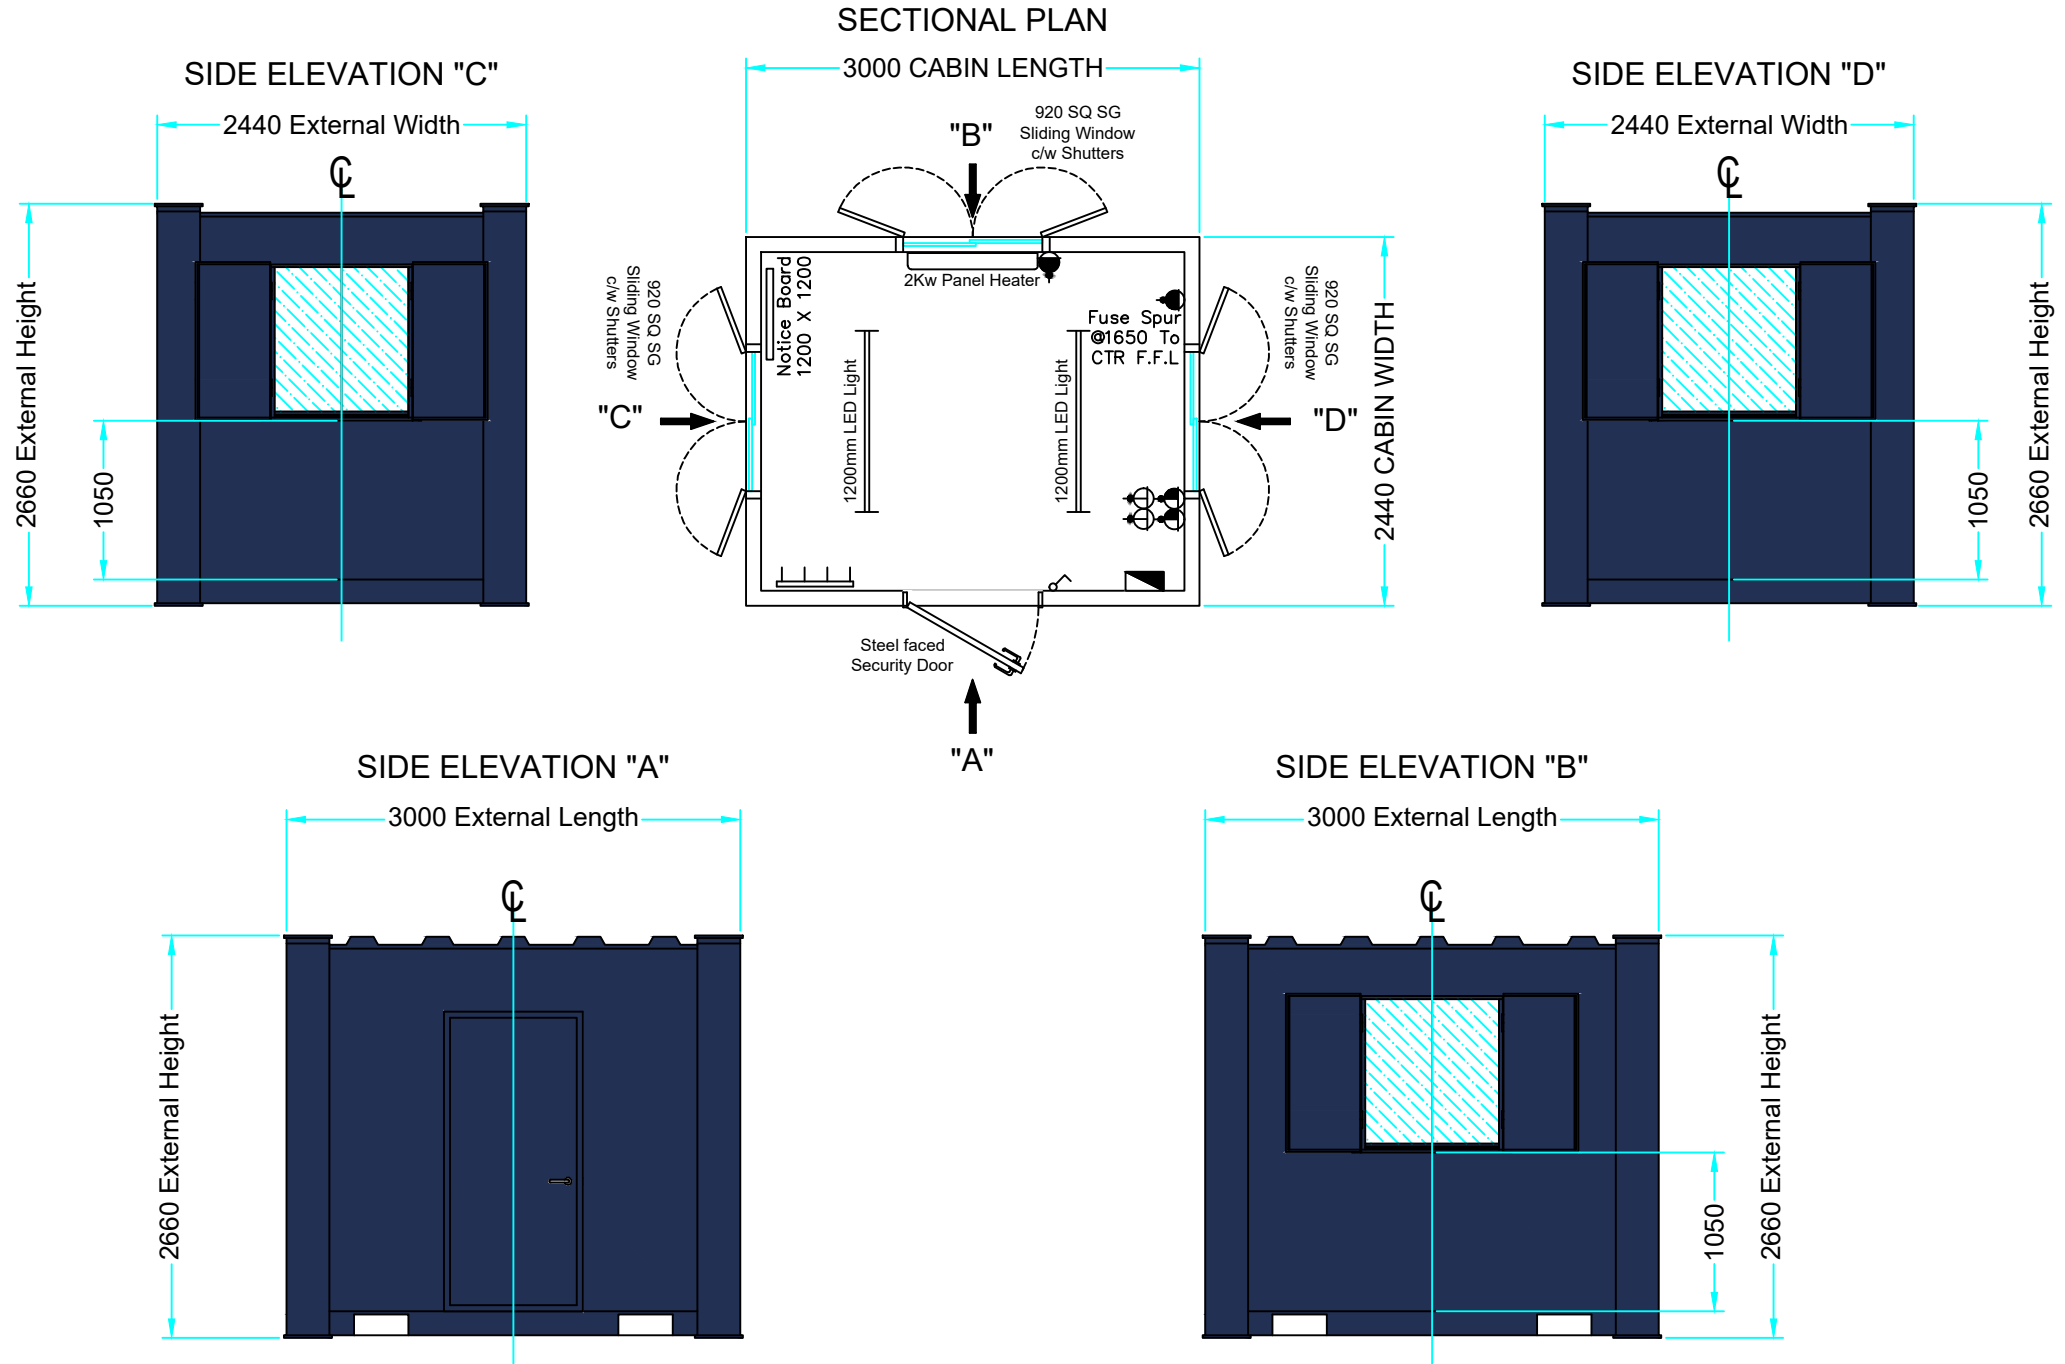

Address: Portable Space Ltd.
Red House Farm Business Units
Bacton, Suffolk, IP14 4LE
TEL. 01449 782 123

Copyright in this drawing belongs to Portable Space Ltd. Neither the whole drawing nor any part thereof may be reproduced without the prior written permission of Portable Space Ltd.

- Distribution Board
- 2 Kw Panel Heater
- Tubular panel heater
- High level Fan heater
- Water heater - under/over sink
- Waterproof fluorescent light
- Bulkhead light
- 13A Socket-above counter
- 13 A socket - below counter

- Wall Light Switch
- Pull Light Switch
- Thermostat
- Extraction Fan
- Shower Heater
- Frost Stat
- Integrated container vent
- 12mm Earthing Stud
- Fused Spur

- RJ45 Data socket
- Emergency Exit Light
- 3 point locking fire door
- Passive Infrared sensor
- ...
- ...
- ...
- ...

Additional Details:
**

Client Portable Space Ltd: 10' x 8' Steel Anti-Vandal Gatehouse Quick Find Code: QF-901		
Drawn by: JM		
Date: 14-02-2023	Scale: 1:50@A3	Rev: 0
Container Type: 10' x 8' Steel Anti-Vandal Cabin		