




SIDE ELEVATION "C"

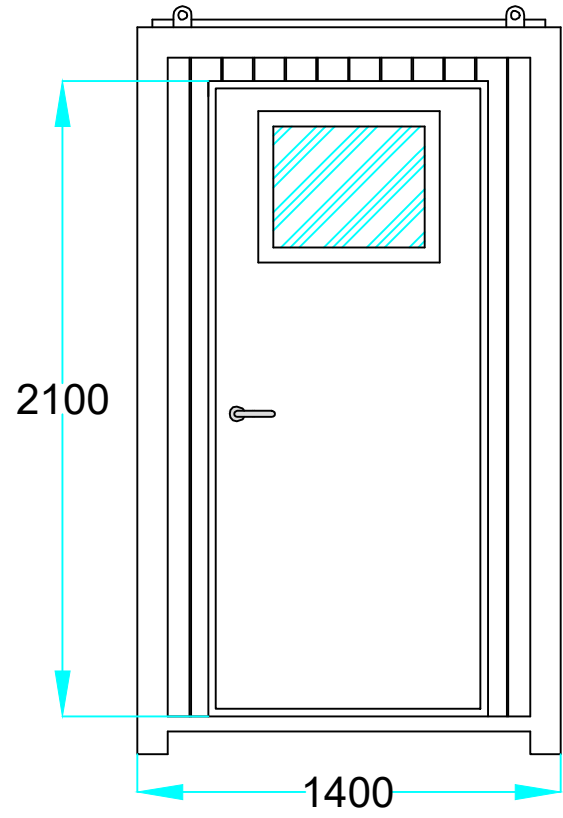


SECTIONAL PLAN

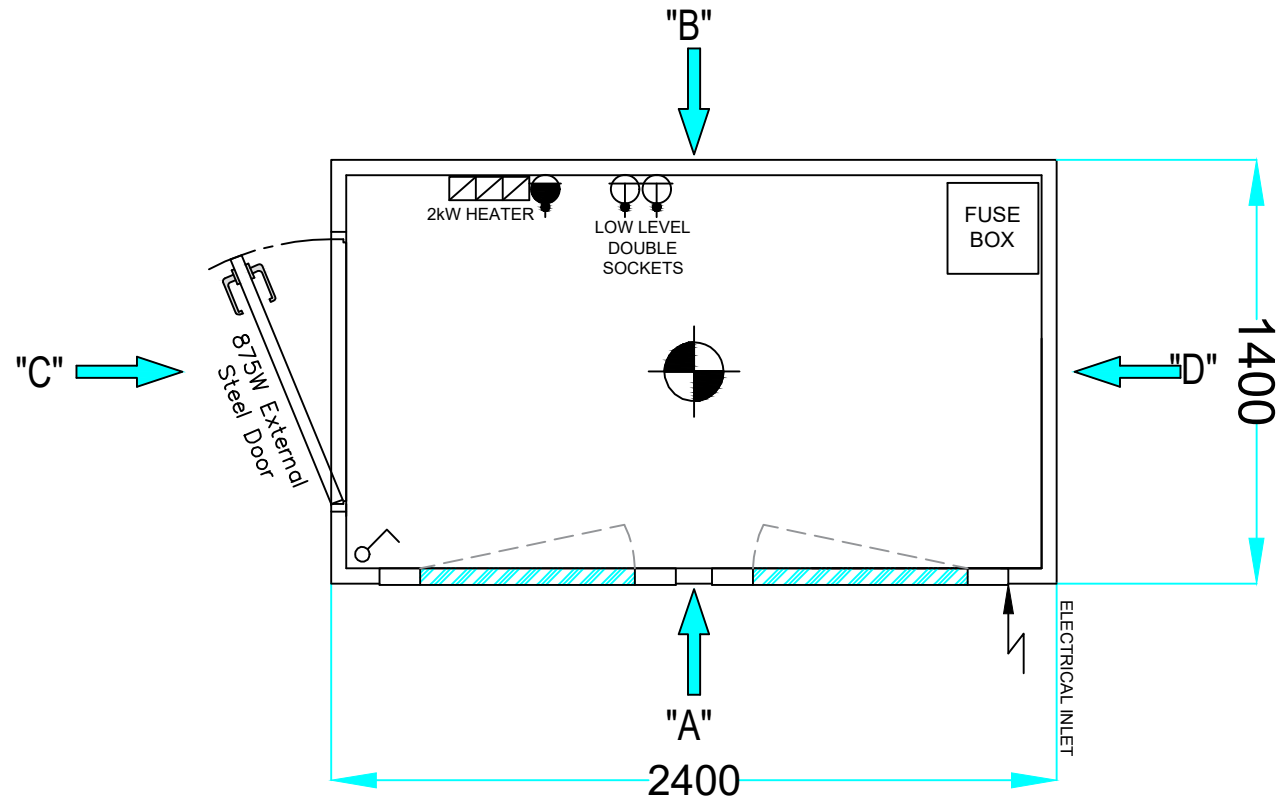


SIDE ELEVATION "D"

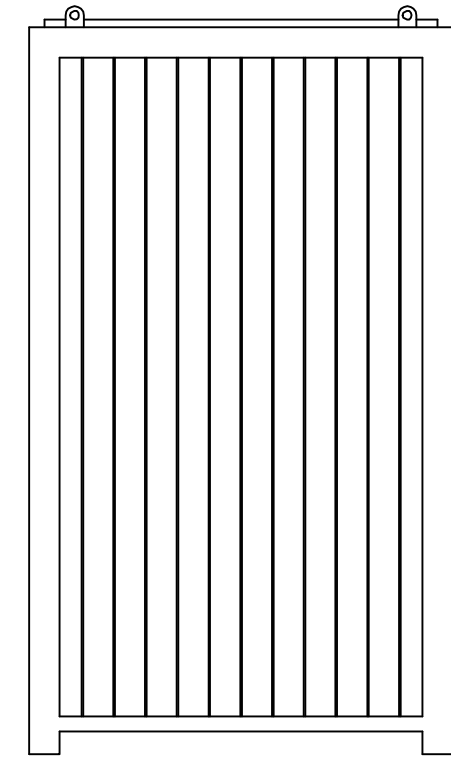

SIDE ELEVATION "A"

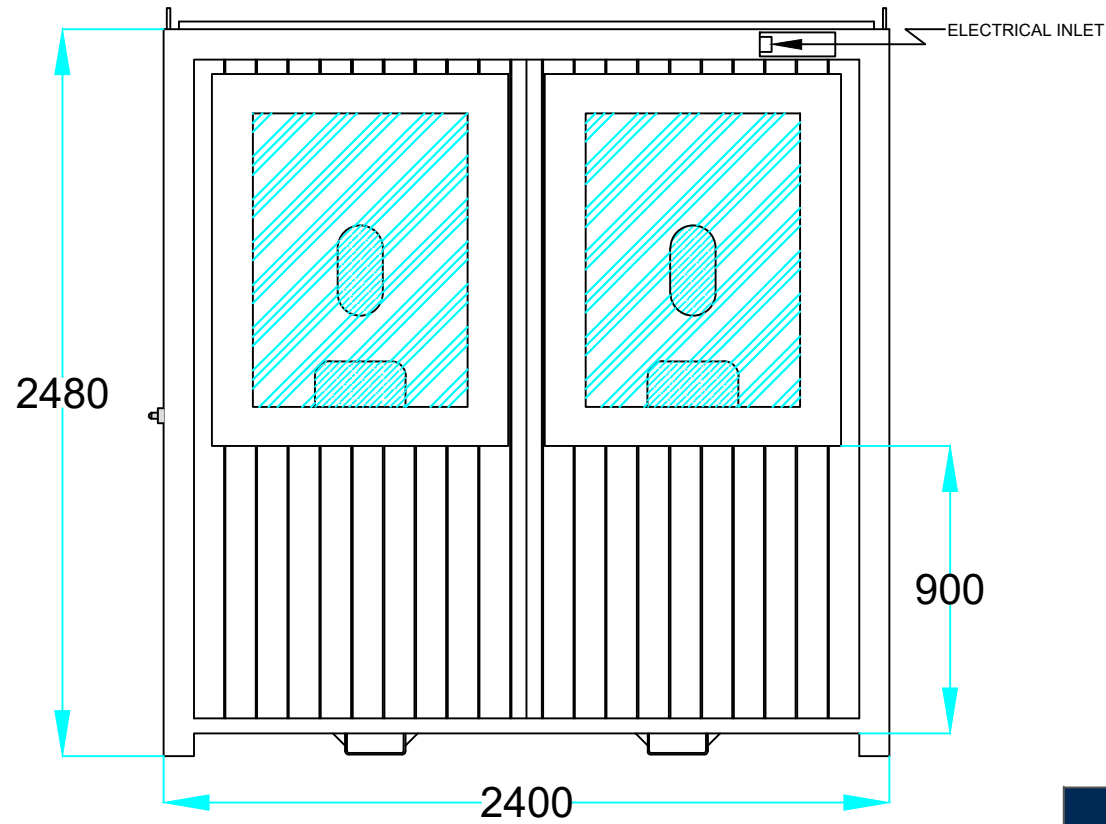

SIDE ELEVATION "B"

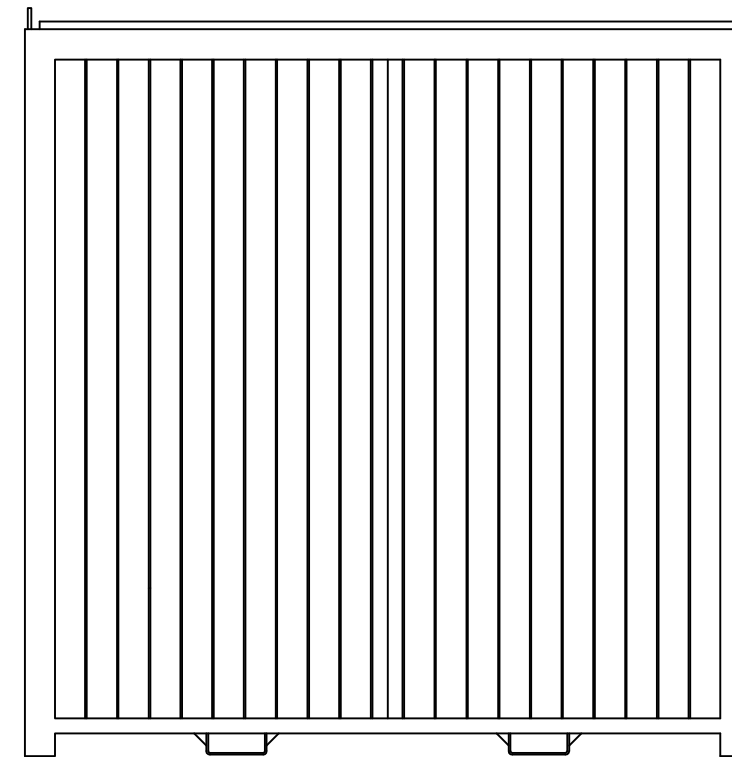

 cabin & container hire sales conversions modular Red House Farm Business Units, Bacton, Suffolk, IP14 4LE TEL. 01449 782 123 www.portalspace.co.uk Copyright in this drawing belongs to Portable Space Ltd. Neither the whole drawing nor any part thereof may be reproduced without the prior written permission of Portable Space Ltd.	DESCRIPTION: TICKET BOOTH - 2.4M X 1.4M		QF NUMBER: QF-892 (SALE) QF-878 (HIRE)	
	CONTAINER TYPE: STEEL ANTI-VANDAL UNIT		DRAWING NUMBER: 10-10892	Rev: 0
DRAWN BY J.M.	DATE 31/07/2023	UNLESS OTHERWISE SPECIFIED, DIMENSIONS ARE IN MILLIMETERS TOLERANCES (UNLESS OTHERWISE SPECIFIED): LINEAR = 0 +/- 2.0mm 0.0 +/- 1.5mm 0.00 +/- 0.50mm ANGULAR = 2deg		WEIGHT: TBC (APPROX. CALCULATION)
CHECKED BY M.D.	DATE 31/07/2023	SCALE: 1:25	[DO NOT SCALE DRAWING]	A3 SHEET 1 OF 1