


Wall & Floor Specification

External Wall Construction:
1.6mm Steel Wall Panels Painted with One Coat
Colour Cobalt Blue - RAL 5013.

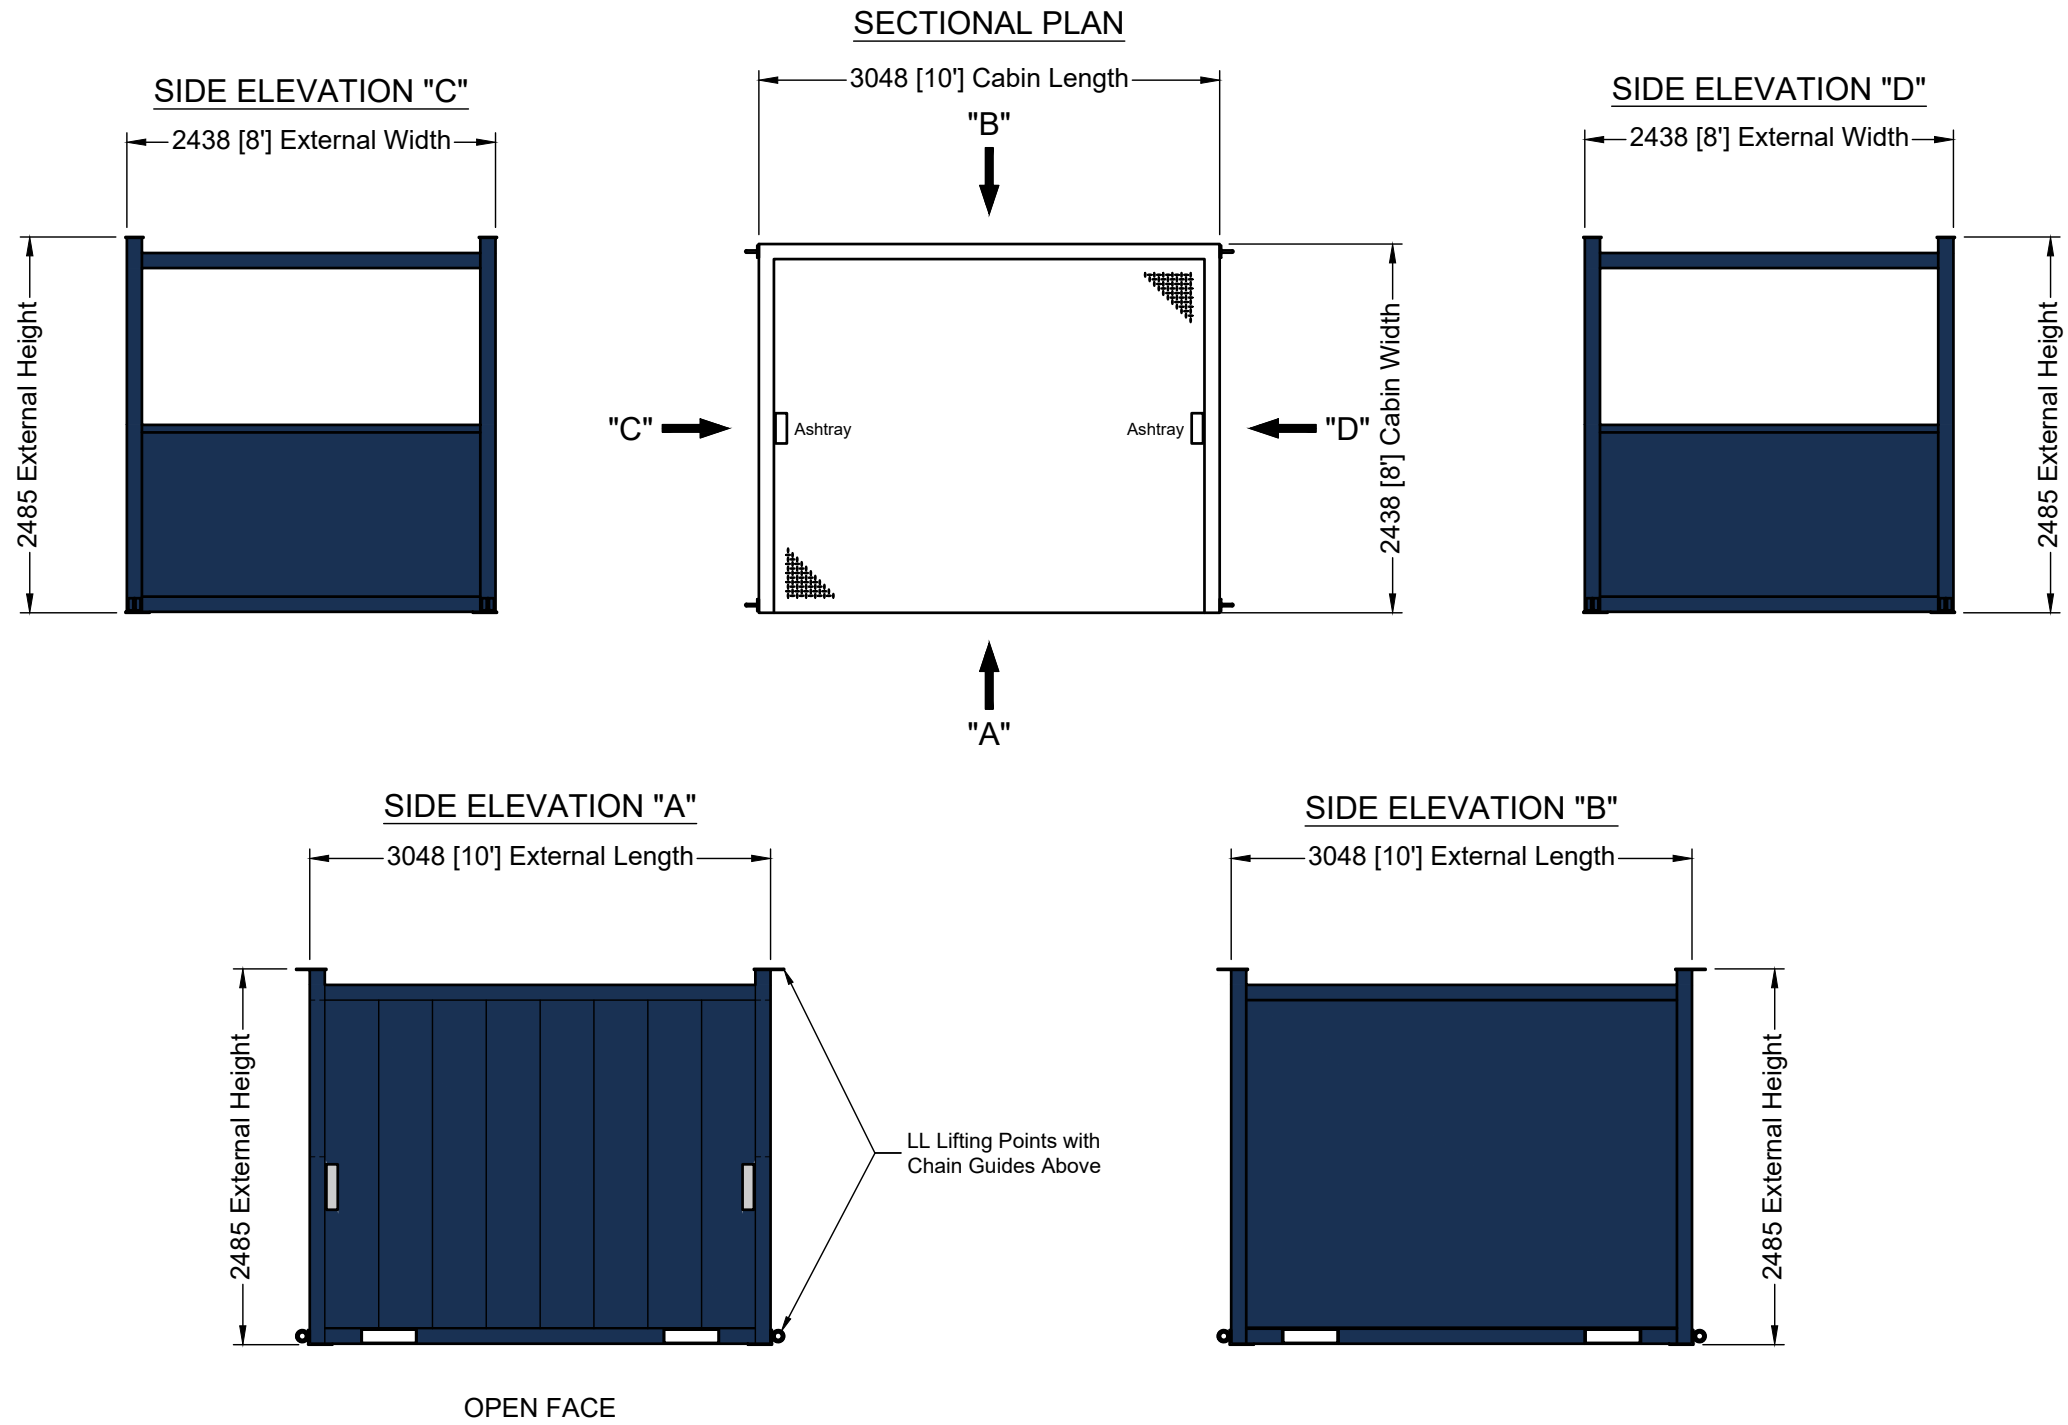

portablespace[®]
cabin & container hire | sales | conversions | modular

Address: Portable Space Ltd.
Red House Farm Business Units
Bacton, Suffolk, IP14 4LE
TEL. 01449 782 123

Copyright in this drawing belongs to Portable Space Ltd. Neither the whole drawing nor any part thereof may be reproduced without the prior written permission of Portable Space Ltd.

- Distribution Board
- Panel Heater
- Tubular Heater
- High Level Fan Heater
- 13A Double Socket in Trunking
- 13A Double Socket HL
- 13 A Double Socket LL
- Fused Spur
- RJ45 Data Socket

- Wall Light Switch
- Pull Light Switch
- Tubular Light Fitting
- Bulkhead Light
- EB Emergency Backup (Light Fitting)
- PIR Sensor
- PIR Sensor Override Switch (Off)
- EXIT Emergency Exit Light
- 2XG Half Glazed (Door)

- Water Heater - Under/Over Sink
- Shower Heater
- Extraction Fan
- Thermostat
- Frost Stat
- Integrated Container Vent
- ES 12mm Earthing Stud
- DC Door Closer
- ML Mortice Lock

Additional Details:
**

Client		
QF-889 10' x 8' Smoking Shelter		
Drawn by:	PMW	Quote Ref: -
Date:	22-11-2022	Scale: 1:50@A3
Rev:	B	
Container Type: 10' x 8' Steel Anti-Vandal Cabin		