




 





 
 



 


portablespace

-  DISTRIBUTION BOARD
-  CONVECTOR HEATER
-  TUBULAR HEATER
-  HIGH LEVEL FAN HEATER
-  FLUORESCENT LIGHT
-  BULKHEAD LIGHT
-  WATER HEATER
-  13A TWIN SOCKET - LOW
-  13A TWIN SOCKET - HIGH
-  WALL LIGHT SWITCH
-  PULL LIGHT SWITCH
-  THERMOSTAT
-  EXTRACTION FAN
-  COOKER POINT
-  SHOWER HEATER
-  COAT HOOKS
-  SLIDING WINDOW COMPLETE WITH SHUTTER
- HL HIGH LEVEL
- TOV TOP OPENING VENT
- WT WORKTOP
- ML MORTICE LOCK
- BL BATHROOM LOCK
- DL5 5 LEVER DEADLOCK
- RL ROLLER LATCH
- BB BARREL BOLTS
- FROST STAT FROST STAT
- VENT VENT

6058 EXTERNAL LENGTH
(5844 INTERNAL LENGTH)
5853 TWISTLOCK CTRS

  
300mm HIGH BUND STEP
LOCKABLE STEEL DOORS
3mm STEEL FLOOR WELDED OVER EXISTING WOODEN FLOOR.

5485 X 635 WIDE RACKING


1500 F.L. 1500 F.L. 1500 F.L.

2259 TWISTLOCK CTRS
2438 EXTERNAL WIDTH
(2350 INTERNAL WIDTH)

SECTIONAL PLAN

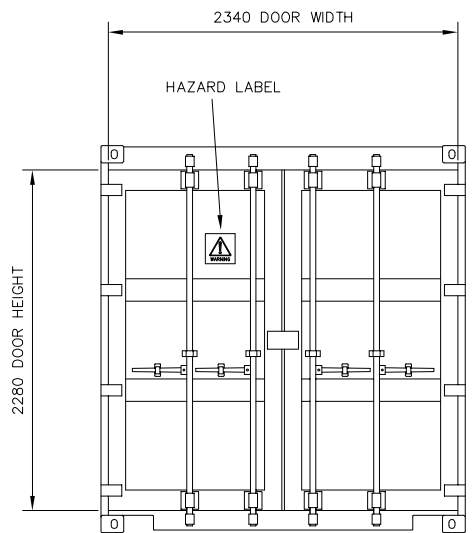

END ELEVATION

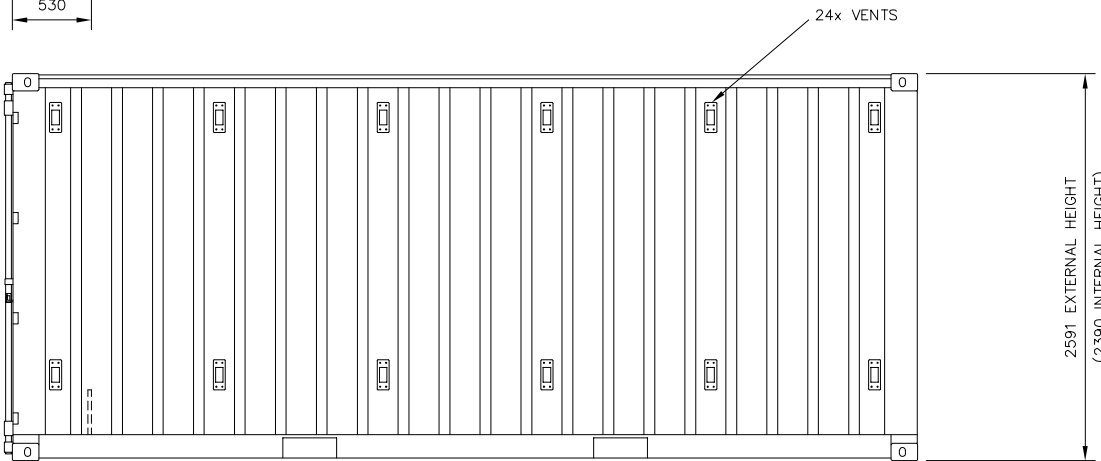

SIDE ELEVATION

UNLADEN WEIGHT (KG)	
MAXIMUM LADEN WEIGHT (KG)	
MAXIMUM LIFT WEIGHT (KG)	

DRAWING STATUS		COLOUR		Project	
1	<input checked="" type="checkbox"/> PRELIMINARY FOR INFORMATION ONLY	OVERALL CAPACITY (M3)	32.8	20' X 8' BUNDED CHEMICAL STORE C/W ELECTRICS & RACKING	
2	<input type="checkbox"/> ISSUED FOR APPROVAL	BUND CAPACITY (M3)	3.75	Title	
3	<input type="checkbox"/> CLIENT APPROVED	BUND CAPACITY (LITRES)	3750	PLAN LAYOUT	
4	<input type="checkbox"/> ISSUED FOR CONSTRUCTION	Date	15-04-08	Scale	1 : 50
5	<input type="checkbox"/> AS BUILT	Product Code		Drawn By	S.J.B
6	<input type="checkbox"/>	Drawing No.	504	Rev.	