



SECTIONAL PLAN

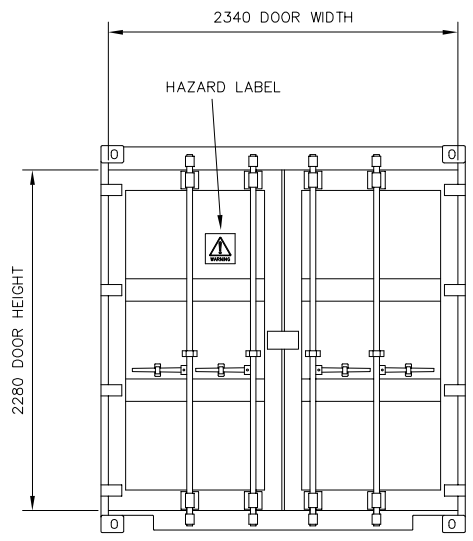

END ELEVATION

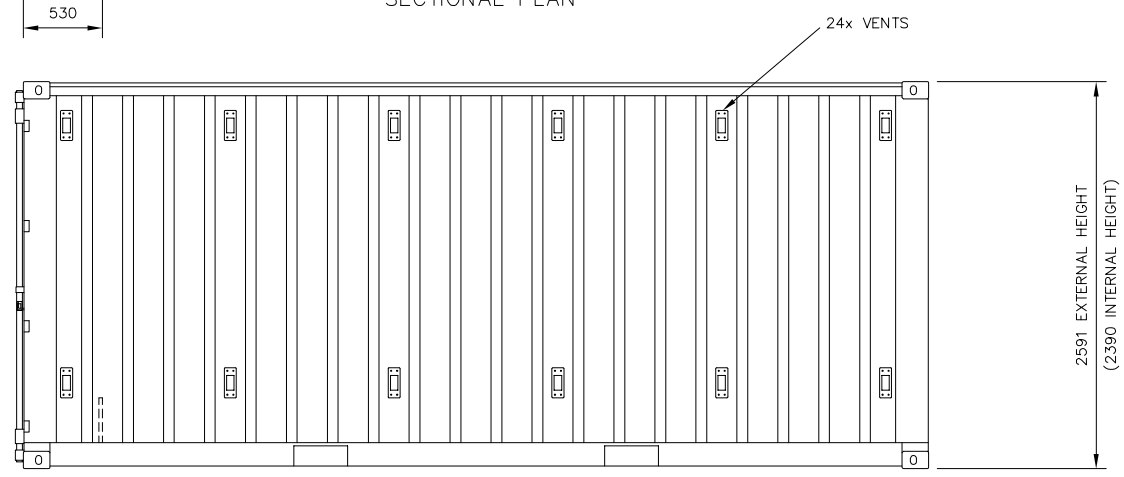

SIDE ELEVATION

- DISTRIBUTION BOARD
- CONVECTOR HEATER
- TUBULAR HEATER
- HIGH LEVEL FAN HEATER
- FLUORESCENT LIGHT
- BULKHEAD LIGHT
- WATER HEATER
- 13A TWIN SOCKET - LOW
- 13A TWIN SOCKET - HIGH
- WALL LIGHT SWITCH
- PULL LIGHT SWITCH
- THERMOSTAT
- EXTRACTION FAN
- COOKER POINT
- SHOWER HEATER
- COAT HOOKS
- SLIDING WINDOW COMPLETE WITH SHUTTER
- HL HIGH LEVEL
- TOV TOP OPENING VENT
- WT WORKTOP
- ML MORTICE LOCK
- BL BATHROOM LOCK
- DL5 5 LEVER DEADLOCK
- RL ROLLER LATCH
- BB BARREL BOLTS
- FROST STAT FROST STAT
- VENT VENT

| | |
|---------------------------|--|
| UNLADEN WEIGHT (KG) | |
| MAXIMUM LADEN WEIGHT (KG) | |
| MAXIMUM LIFT WEIGHT (KG) | |

| | | | | | |
|----------------|--|------------------------|----------|--|--------|
| DRAWING STATUS | | COLOUR | | Project | |
| 1 | <input checked="" type="checkbox"/> PRELIMINARY FOR INFORMATION ONLY | OVERALL CAPACITY (M3) | 32.8 | 20' X 8' BUNDED CHEMICAL STORE C/W RACKING | |
| 2 | <input type="checkbox"/> ISSUED FOR APPROVAL | BUND CAPACITY (M3) | 3.75 | Title | |
| 3 | <input type="checkbox"/> CLIENT APPROVED | BUND CAPACITY (LITRES) | 3750 | PLAN LAYOUT | |
| 4 | <input type="checkbox"/> ISSUED FOR CONSTRUCTION | Date | 15-04-08 | Scale | 1 : 50 |
| 5 | <input type="checkbox"/> AS BUILT | Product Code | | Drawn By | S.J.B |
| 6 | <input type="checkbox"/> | Drawing No. | 506 | Rev. | |