


END ELEVATION

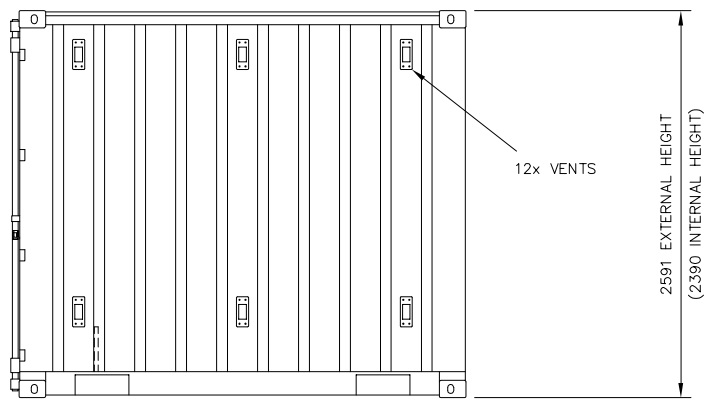

SIDE ELEVATION

- DISTRIBUTION BOARD
- CONVECTOR HEATER
- TUBULAR HEATER
- HIGH LEVEL FAN HEATER
- FLUORESCENT LIGHT
- BULKHEAD LIGHT
- WATER HEATER
- 13A TWIN SOCKET - LOW
- 13A TWIN SOCKET - HIGH
- WALL LIGHT SWITCH
- PULL LIGHT SWITCH
- THERMOSTAT
- EXTRACTION FAN
- COOKER POINT
- SHOWER HEATER
- COAT HOOKS
- SLIDING WINDOW COMPLETE WITH SHUTTER
- HL HIGH LEVEL
- TOV TOP OPENING VENT
- WT WORKTOP
- ML MORTICE LOCK
- BL BATHROOM LOCK
- DL5 5 LEVER DEADLOCK
- RL ROLLER LATCH
- BB BARREL BOLTS
- FROST STAT
- VENT

UNLADEN WEIGHT (KG)	
MAXIMUM LADEN WEIGHT (KG)	
MAXIMUM LIFT WEIGHT (KG)	

DRAWING STATUS		COLOUR		Project	
1	<input checked="" type="checkbox"/> PRELIMINARY FOR INFORMATION ONLY	OVERALL CAPACITY (M3)	15.95	10' X 8' BUNDED CHEMICAL STORE	
2	<input type="checkbox"/> ISSUED FOR APPROVAL	BUND CAPACITY (M3)	2.0	C/W ELECTRICS, HEATING & RACKING	
3	<input type="checkbox"/> CLIENT APPROVED	BUND CAPACITY (LITRES)	2000	Title	
4	<input type="checkbox"/> ISSUED FOR CONSTRUCTION	Product Code		Date	Scale
5	<input type="checkbox"/> AS BUILT			16-04-08	1 : 50
6	<input type="checkbox"/>			Drawn By	Rev.
				S.J.B	
				Drawing No.	509