

Jackleg Cabins

Plastisol or Textured Finish

Our **Jackleg Cabin** range comes as standard with the plastisol external finish. Plastisol finish is 9mm Far Eastern Plywood which is laminated with plastic coated steel sheet. This gives our cabins a durable, low maintenance and attractive finish that is suitable for a variety of uses.

A traditional Textured & Painted finish is also available on request for a small cost reduction if required.

Standard Sizes: (feet)

8' x 8'	12' x 9'	20' x 10'	24' x 12'
10' x 8'	16' x 9'	22' x 10'	30' x 12'
12' x 8'	18' x 9'	24' x 10'	32' x 12'
16' x 8'	20' x 9'	28' x 10'	36' x 12'
20' x 8'	22' x 9'	30' x 10'	40' x 12'
	24' x 9'	32' x 10'	
	28' x 9'	36' x 10'	
		40' x 10'	

External

- Fixed Point Jack-Legs
- Plastisol or Textured Finishes
- Optional upgrade to steel pedestrian door
- Optional upgrade to uPVC double glazed windows
- Security packs available with either mesh coverings or steel shutters for the windows
- Large range of colours




Internal

- Sealed vinyl flooring
- Textured vinyl faced wipe clean plasterboard walls
- Insulated walls, ceiling & floor
- Fitted consumer unit
- Double power points
- Fluorescent strip lighting
- Electric convector heater

Our Jackleg Cabin Range has a large range of customisable extras to transform your cabin to meet your exact requirements, contact us for further details & prices.



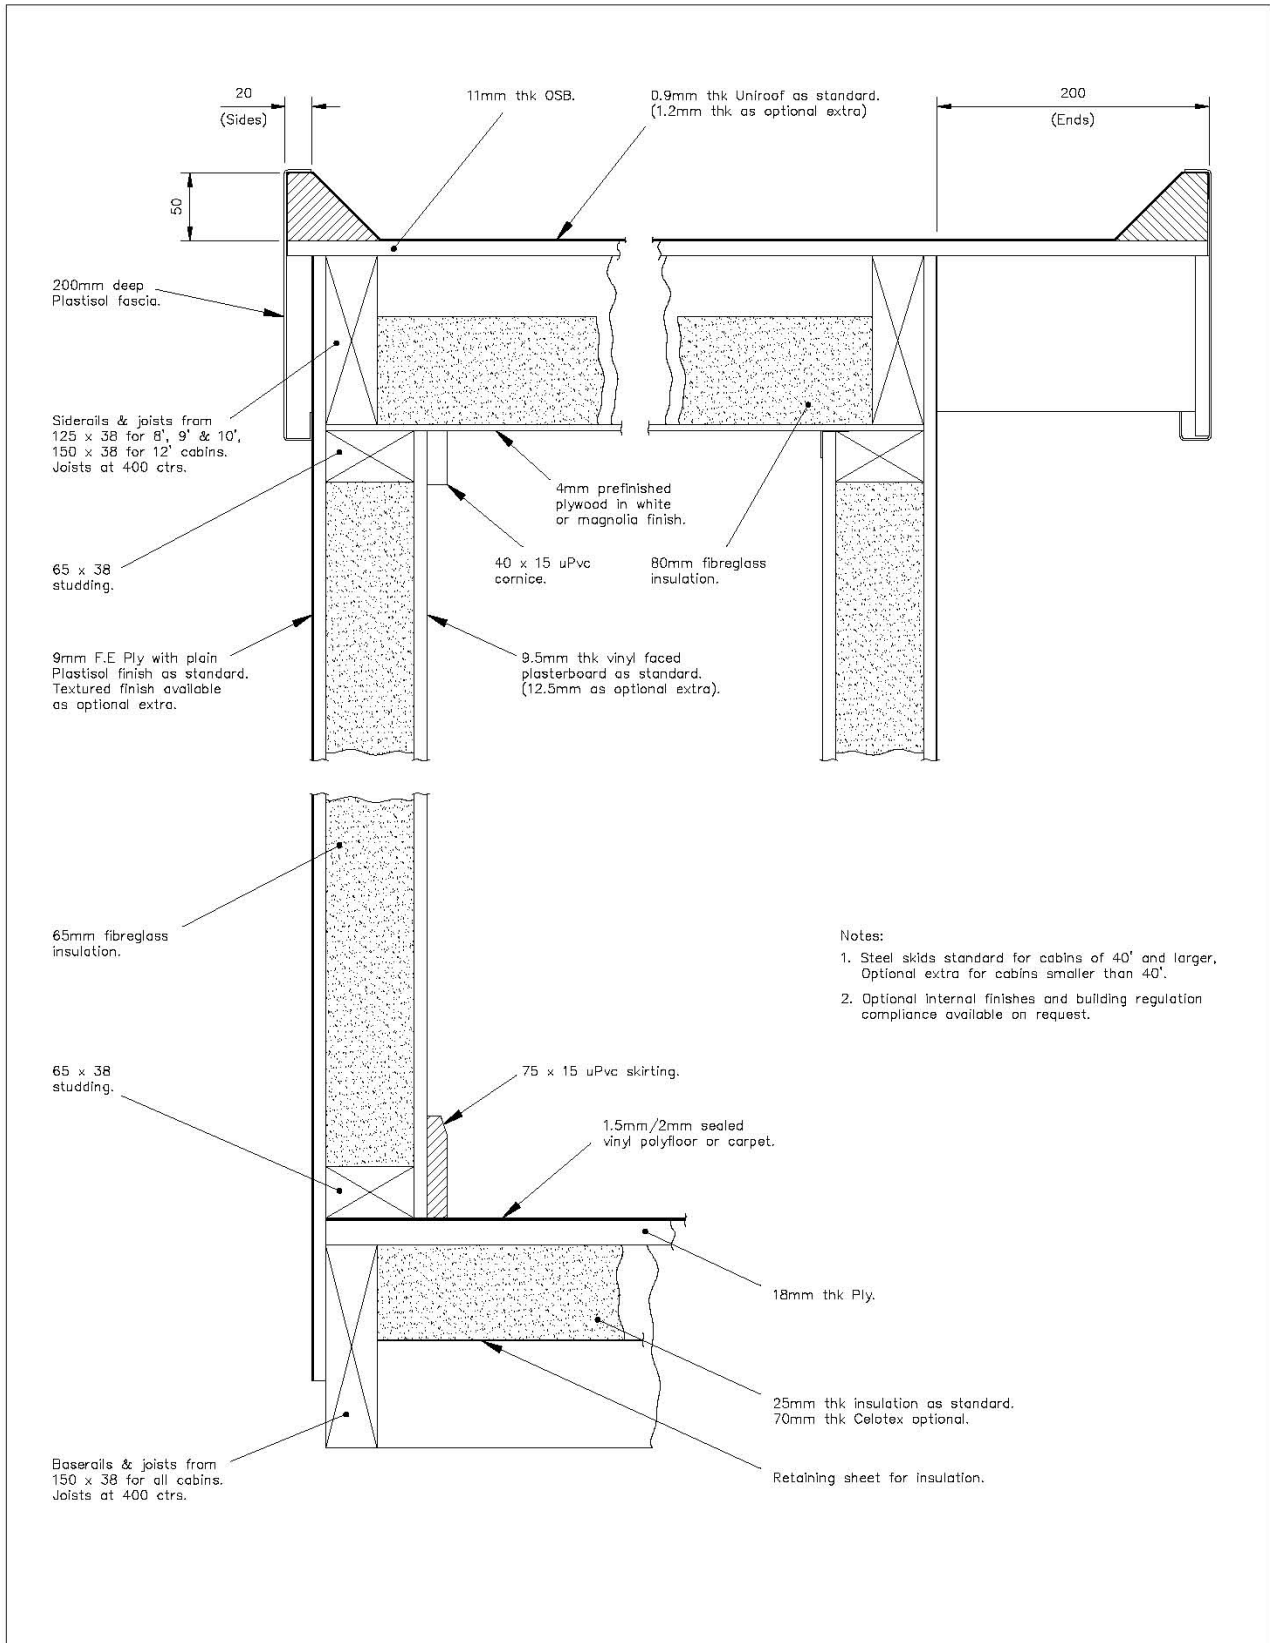

DRAWING STATUS		AMENDMENTS			portablespace	Project		JACK LEG CABIN	
1	<input checked="" type="checkbox"/> PRELIMINARY FOR INFORMATION ONLY	REV	AUTHOR	DATE		Title			
2	<input type="checkbox"/> ISSUED FOR APPROVAL					SECTIONAL DETAILS			
3	<input type="checkbox"/> CLIENT APPROVED					Date	Scale	Drawn By	
4	<input type="checkbox"/> ISSUED FOR CONSTRUCTION					31-08-08	1 : 5	S.J.B	
5	<input type="checkbox"/> AS BUILT					Drawing No.	Rev.		
6	<input type="checkbox"/>				PS-JLC-01				