
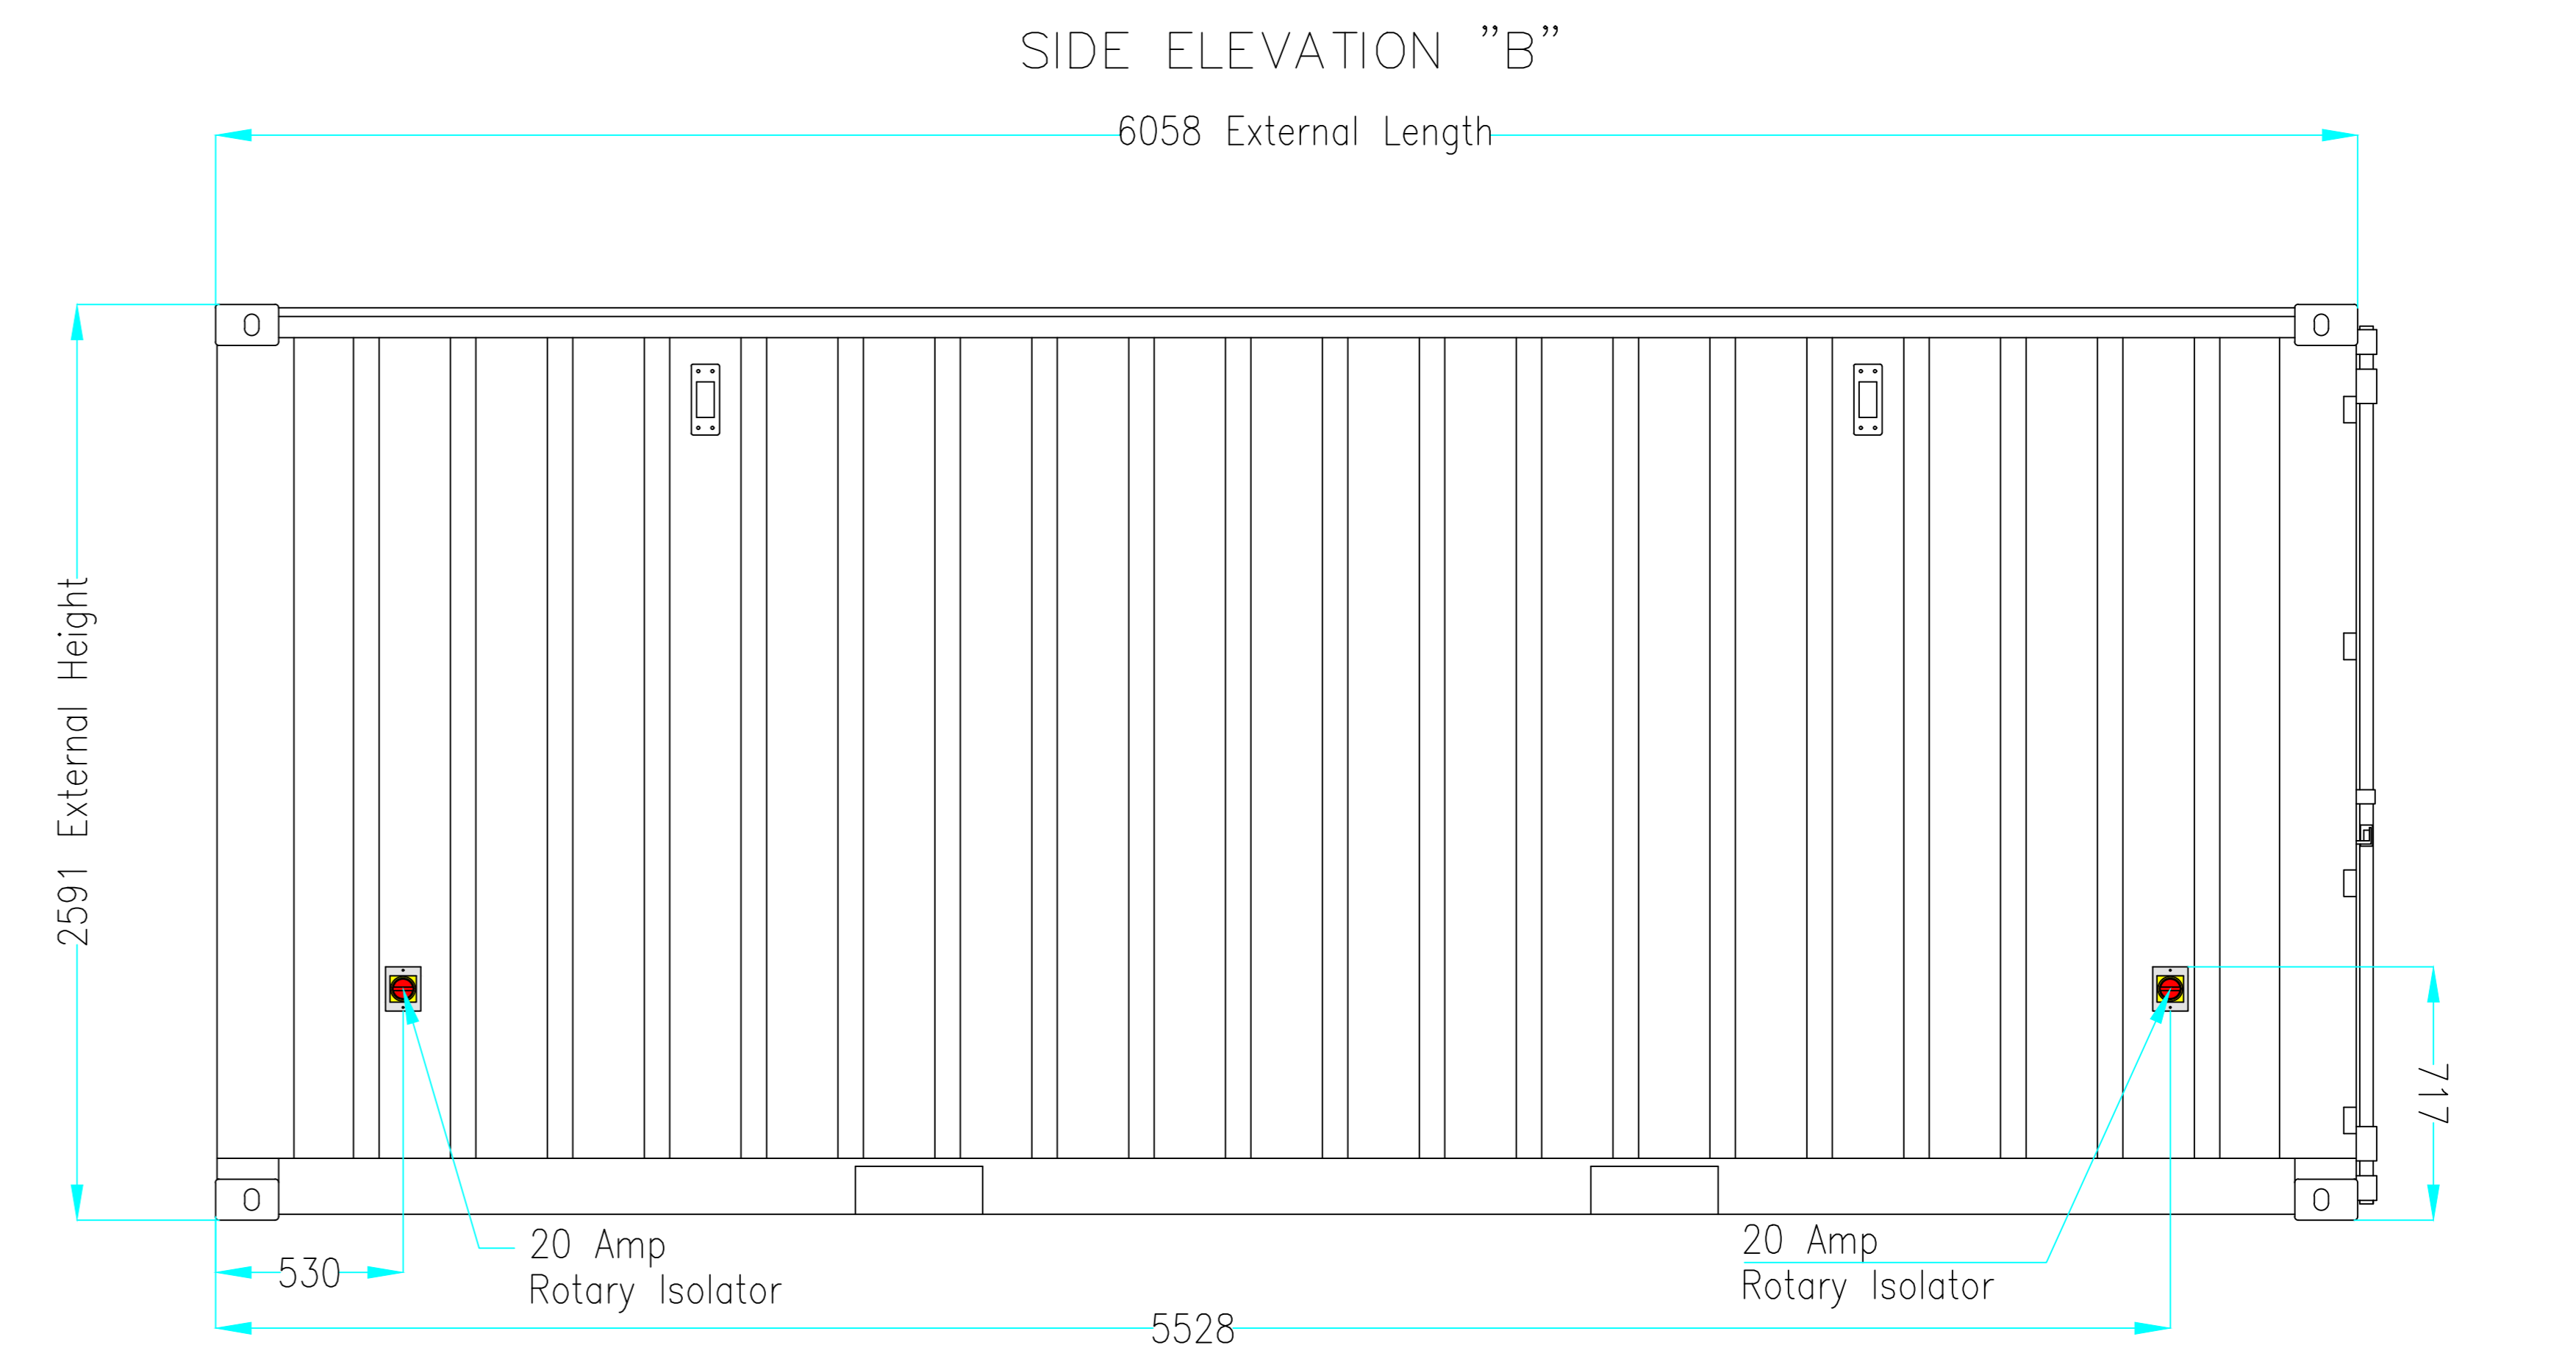
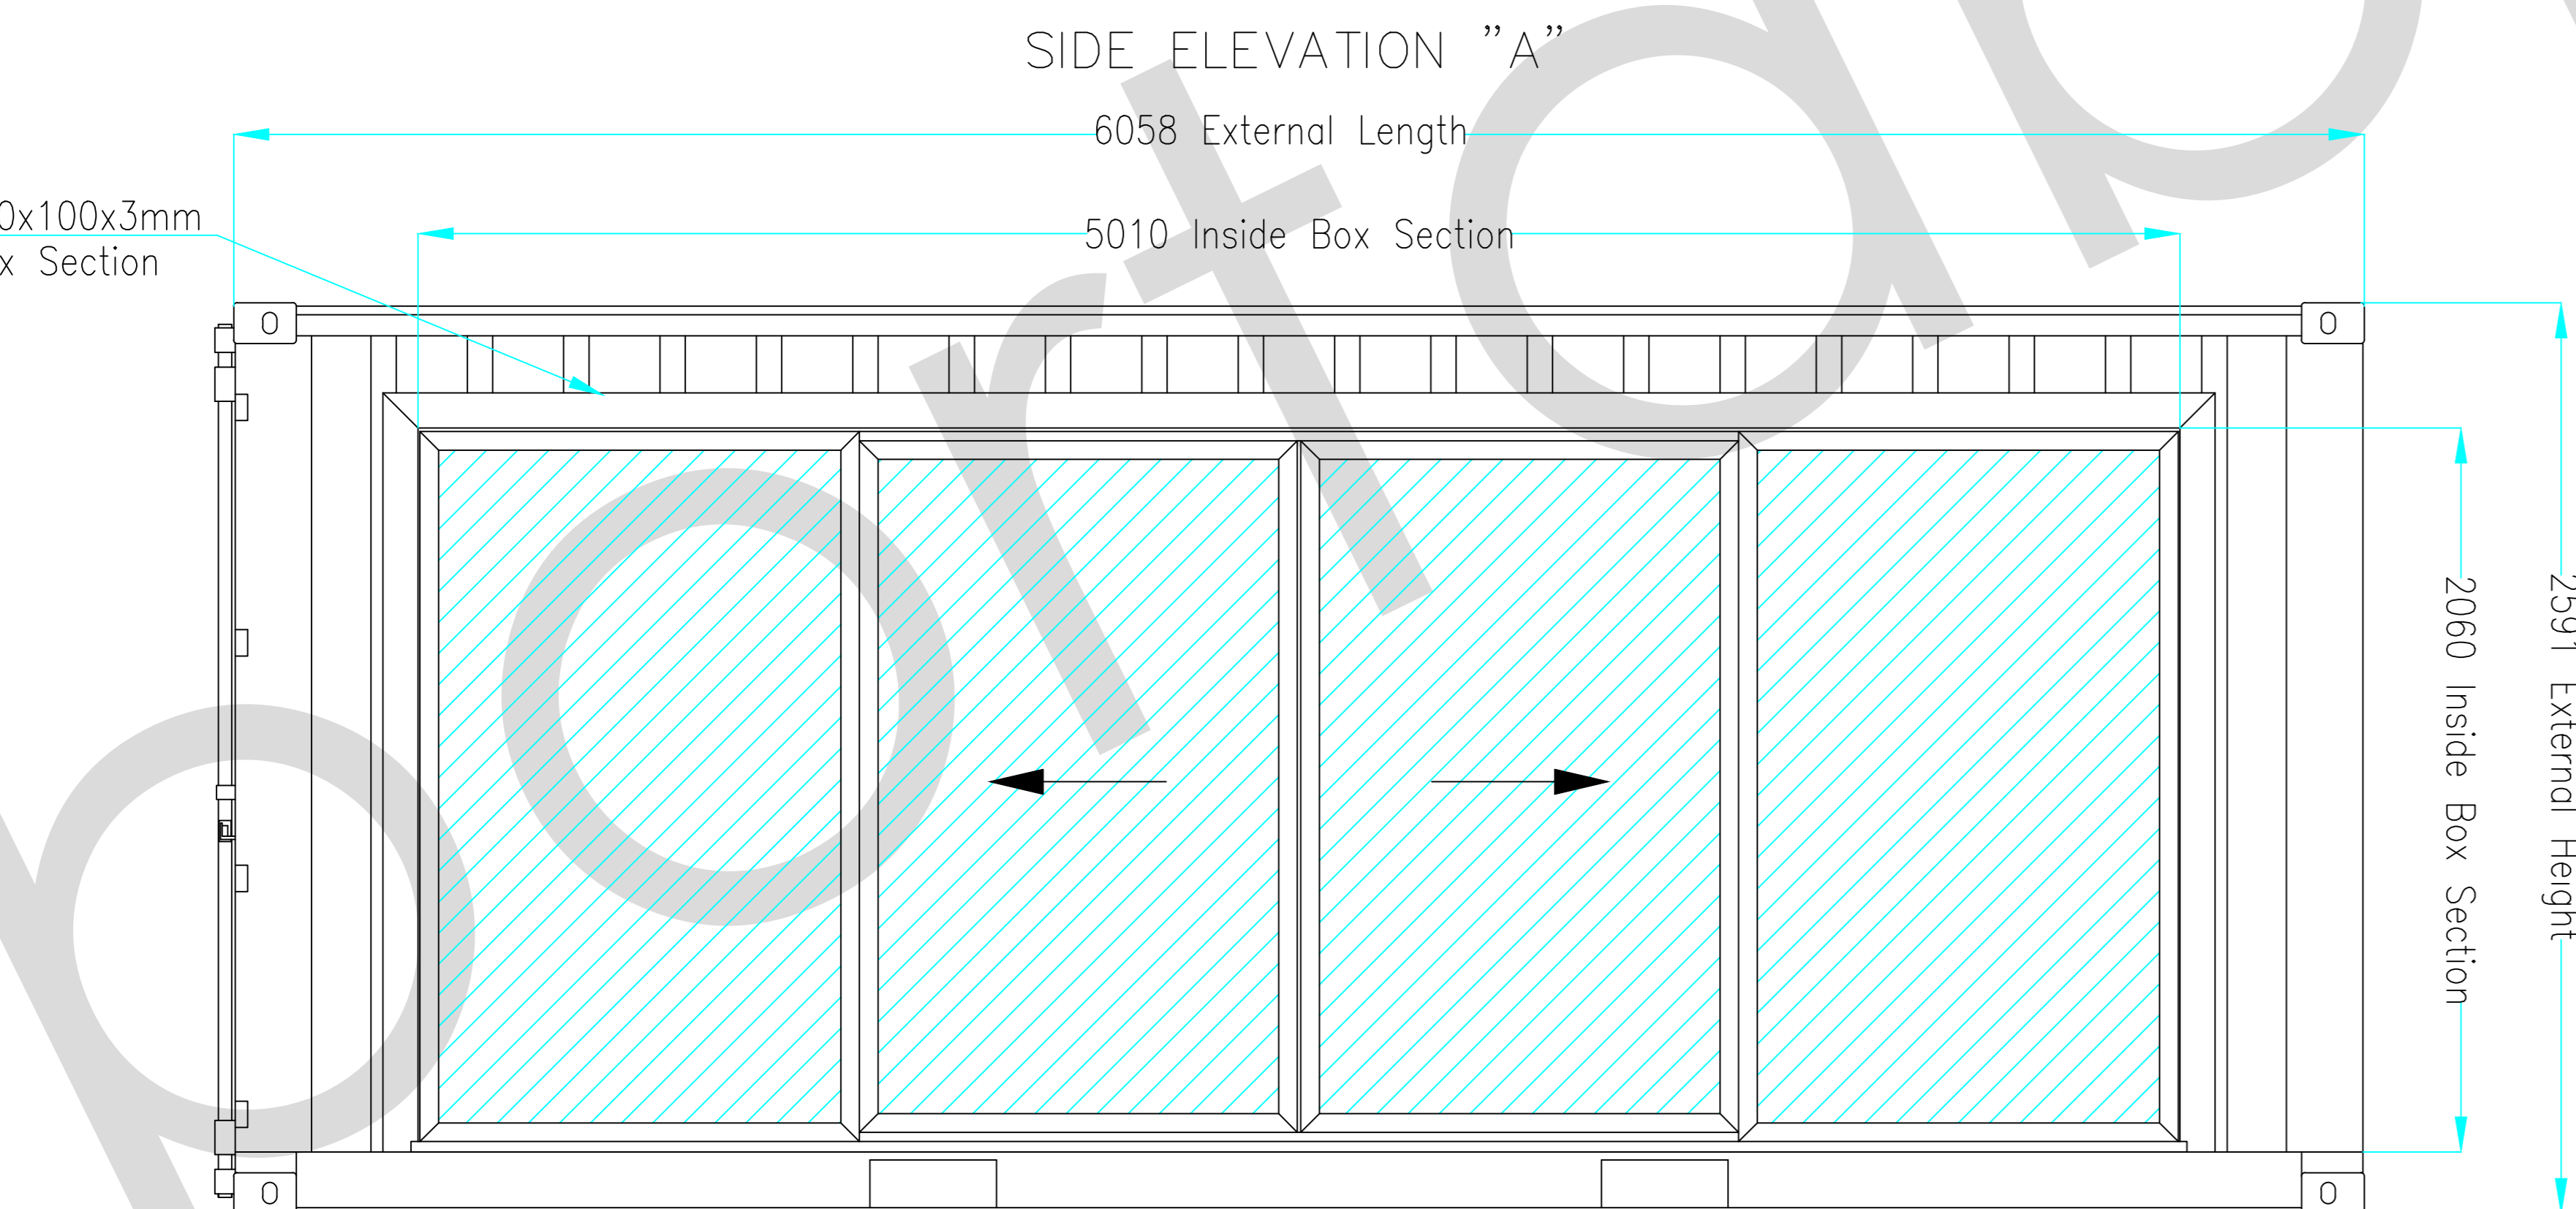


Lining Out –
 Walls – Timber Studwork, 50mm Drithem Insulation
 To Air Gaps Clad with 12.5mm Plasterboard
 Ceiling – Timber Studwork, 100mm Loftroll Insulation
 To Air Gaps Clad with 12.5mm Plasterboard

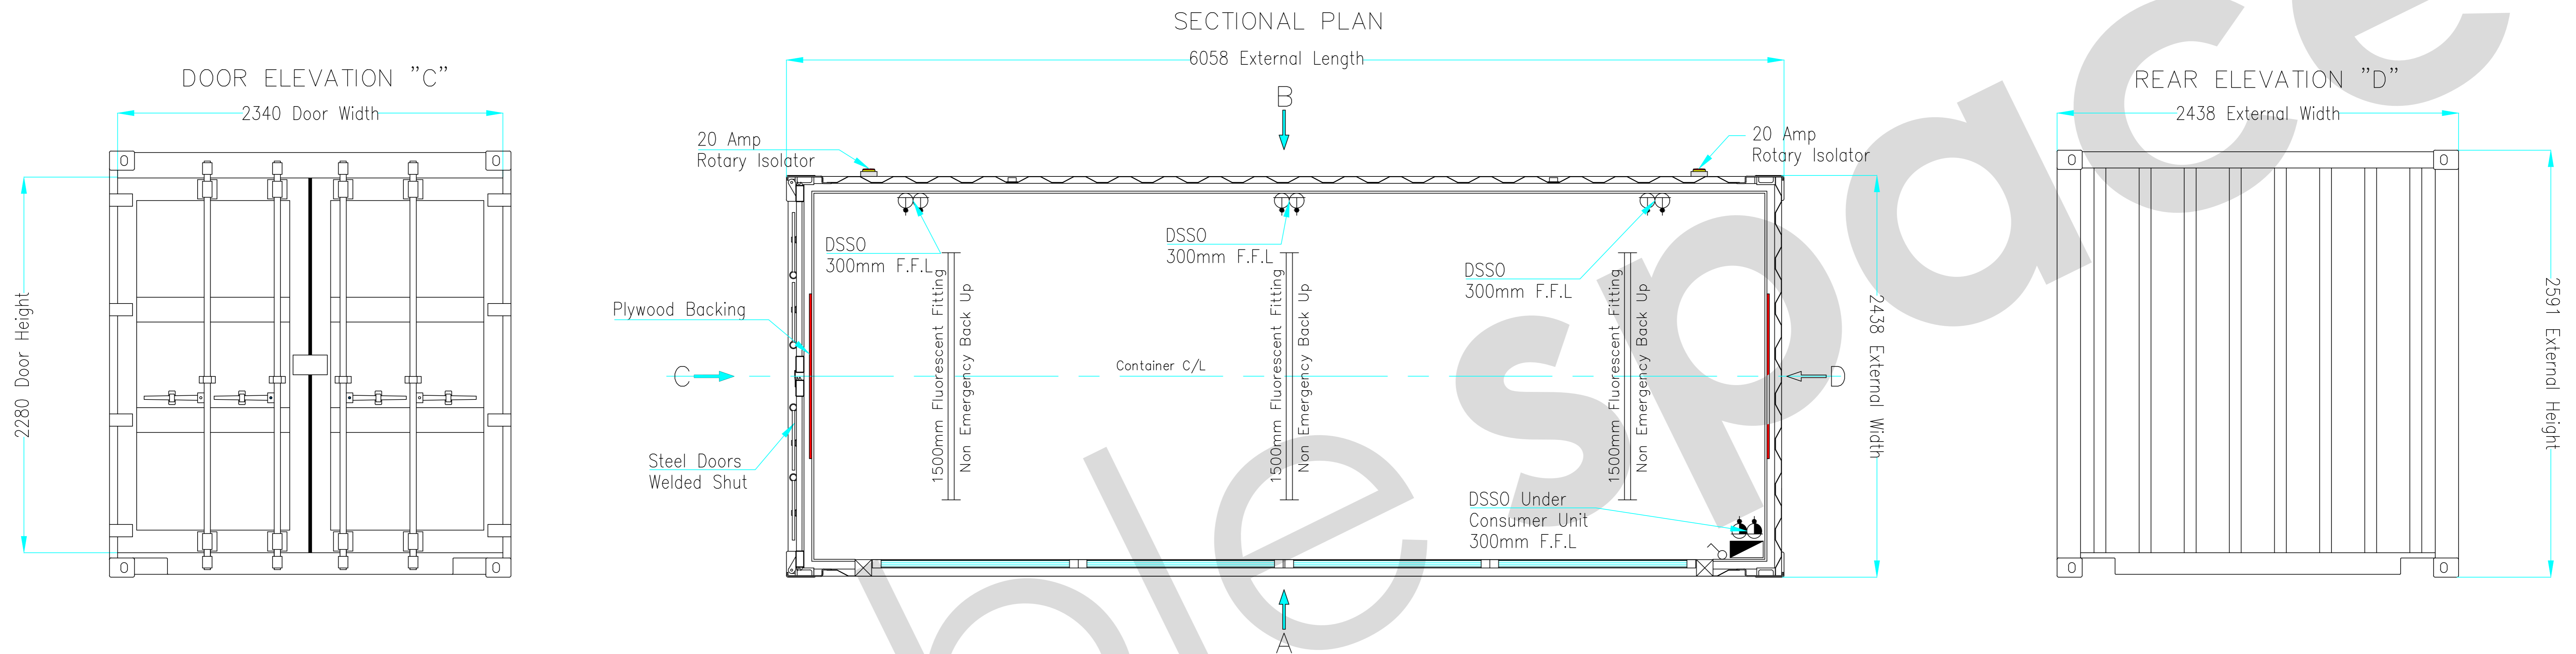

Unit 1, Red House Farm Business Units, Bacton, Suffolk, IP14 4LE
 Tel: 01449 782123
 Fax: 0845 3311434

Copyright in this drawing belongs to Portable Space Ltd. Neither the whole drawing nor any part thereof may be reproduced without the prior permission in writing of Portable Space Ltd

DRAWING STATUS	
1	PRELIMINARY (FOR INFORMATION ONLY)
2	ISSUED FOR APPROVAL
3	CLIENT APPROVED
4	ISSUED FOR CONSTRUCTION
5	AS BUILT
COLOUR: Green to RAL 6007	
OVERALL CAPACITY (M3):	*
UNLADEN WEIGHT (KG)	*
MAXIMUM LADEN WEIGHT (KG)	*
MAXIMUM LIFT WEIGHT (KG)	*

- DISTRIBUTION BOARD
- 2Kw PANEL HEATER
- TUBULAR HEATER
- HIGH LEVEL FAN HEATER
- RED BULKHEAD 16W PLS
- 1500mm VAPOUR PROOF FLUORESCENT LIGHT
- BULKHEAD LIGHT
- WATER HEATER
- 13A TWIN SOCKET – LOW
- 13A TWIN SOCKET – HIGH

- SWITCH SPUR
- WALL LIGHT SWITCH
- PULL LIGHT SWITCH
- THERMOSTAT
- EXTRACTION FAN
- SHOWER HEATER
- FROST STAT
- VENT
- E.S. 12mm EARTHING STUD
- JACKLEG

- OIL FILLED RADIATOR
- EMERGENCY EXIT LIGHT
- 3-POINT LOCKING
- PEDESTRIAN FIRE DOOR
- WINDOW – 1067x1067
- STAINLESS STEEL SINK

Additional Details:

Title		
PORTABLE SPACE LTD: 20' STD HEIGHT GARDEN OFFICE UNIT		
Unit Type		
20' STD HEIGHT ONE TRIP CONTAINER		
Date	Scale	Drawn By
09-06-20	N.T.S	LG
Q No.	Drawing No.	Rev.
*	*	0
Revision Details:		