


| PARTS LIST AS STANDARD | |
|------------------------|--|
| 1 | LINED INSULATED IN GRP, PANELS WITH BLOCK INSULATION INSERTS |
| 2 | WHEEL BOX COVER |
| 3 | 5 KVA DIESEL GENERATOR |
| 4 | INTAKE AND EXHAUST VENTS |
| 5 | ACCESS TO 58LTR FUEL TANK BELOW FLOOR |
| 6 | 130AMP HOUR BATTERY/BATTERY GUARD |
| 7 | RECIRCULATING TOILET |
| 8 | PEDESTAL SINK |
| 9 | STAINLESS STEEL SINK C/W HOT TAP |
| 10 | HIGH LEVEL LIFTING EYE ON FOUR CORNERS |
| 11 | 25L FRESH WATER STORAGE BENEATH WORKTOP |
| 12 | 25L WASTE WATER STORAGE BENEATH WORKTOP |
| 13 | SOAP DISPENSOR |
| 14 | PAPER TOWEL DISPENSOR |
| 15 | DRINKING WATER CONTAINER |
| 16 | DRINKING WATER CUP DISPENSOR |
| 17 | DOCUMENT HOLDER |
| 18 | 240V MICROWAVE ON FUSED SWITCH SPUR |
| 19 | 240V CONSUMER UNIT |
| 20 | KETTLE |
| 21 | INVERTER POWERED SOCKET/USB SOCKET |
| 22 | CARBON MONOXIDE DETECTOR |
| 23 | 12V WATER PUMP |
| 24 | GENERATOR START PANEL |
| 25 | 12V L.E.D LIGHT C/W PIR SENSOR |
| 26 | CUSHIONED BENCH SEATING |
| 27 | TABLE |
| 28 | VOLTAGE METER / HEATER CONTROLS PANEL |
| 29 | 12V FUSE BOARD / INVERTER / BATTERY CHARGER |
| 30 | MEBASTO AIR-TOP HEATING SYSTEM |
| 31 | HAT & COAT HOOKS |
| 32 | SINGLE COAT HOOK |
| 33 | LH SECURE CONTAINER DOOR |
| 34 | RH SECURE CONTAINER DOOR |
| 35 | STANDARD DOOR RETAINER |
| 36 | TOILET VENTS |
| 37 | WATER HEATER |
| 38 | SMOKE ALARM |
| 39 | ALUMINIUM WINDOW C/W SECURITY SHUTTERS |
| 40 | HYDRAULIC POWER PACK |
| 41 | LOOSE WHEEL NUT INDICATORS |
| 42 | TWIN AXLE GALVANISED CHASSIS |
| OPTIONS | |
| 4.3 | VRM MONITORING SYSTEM |

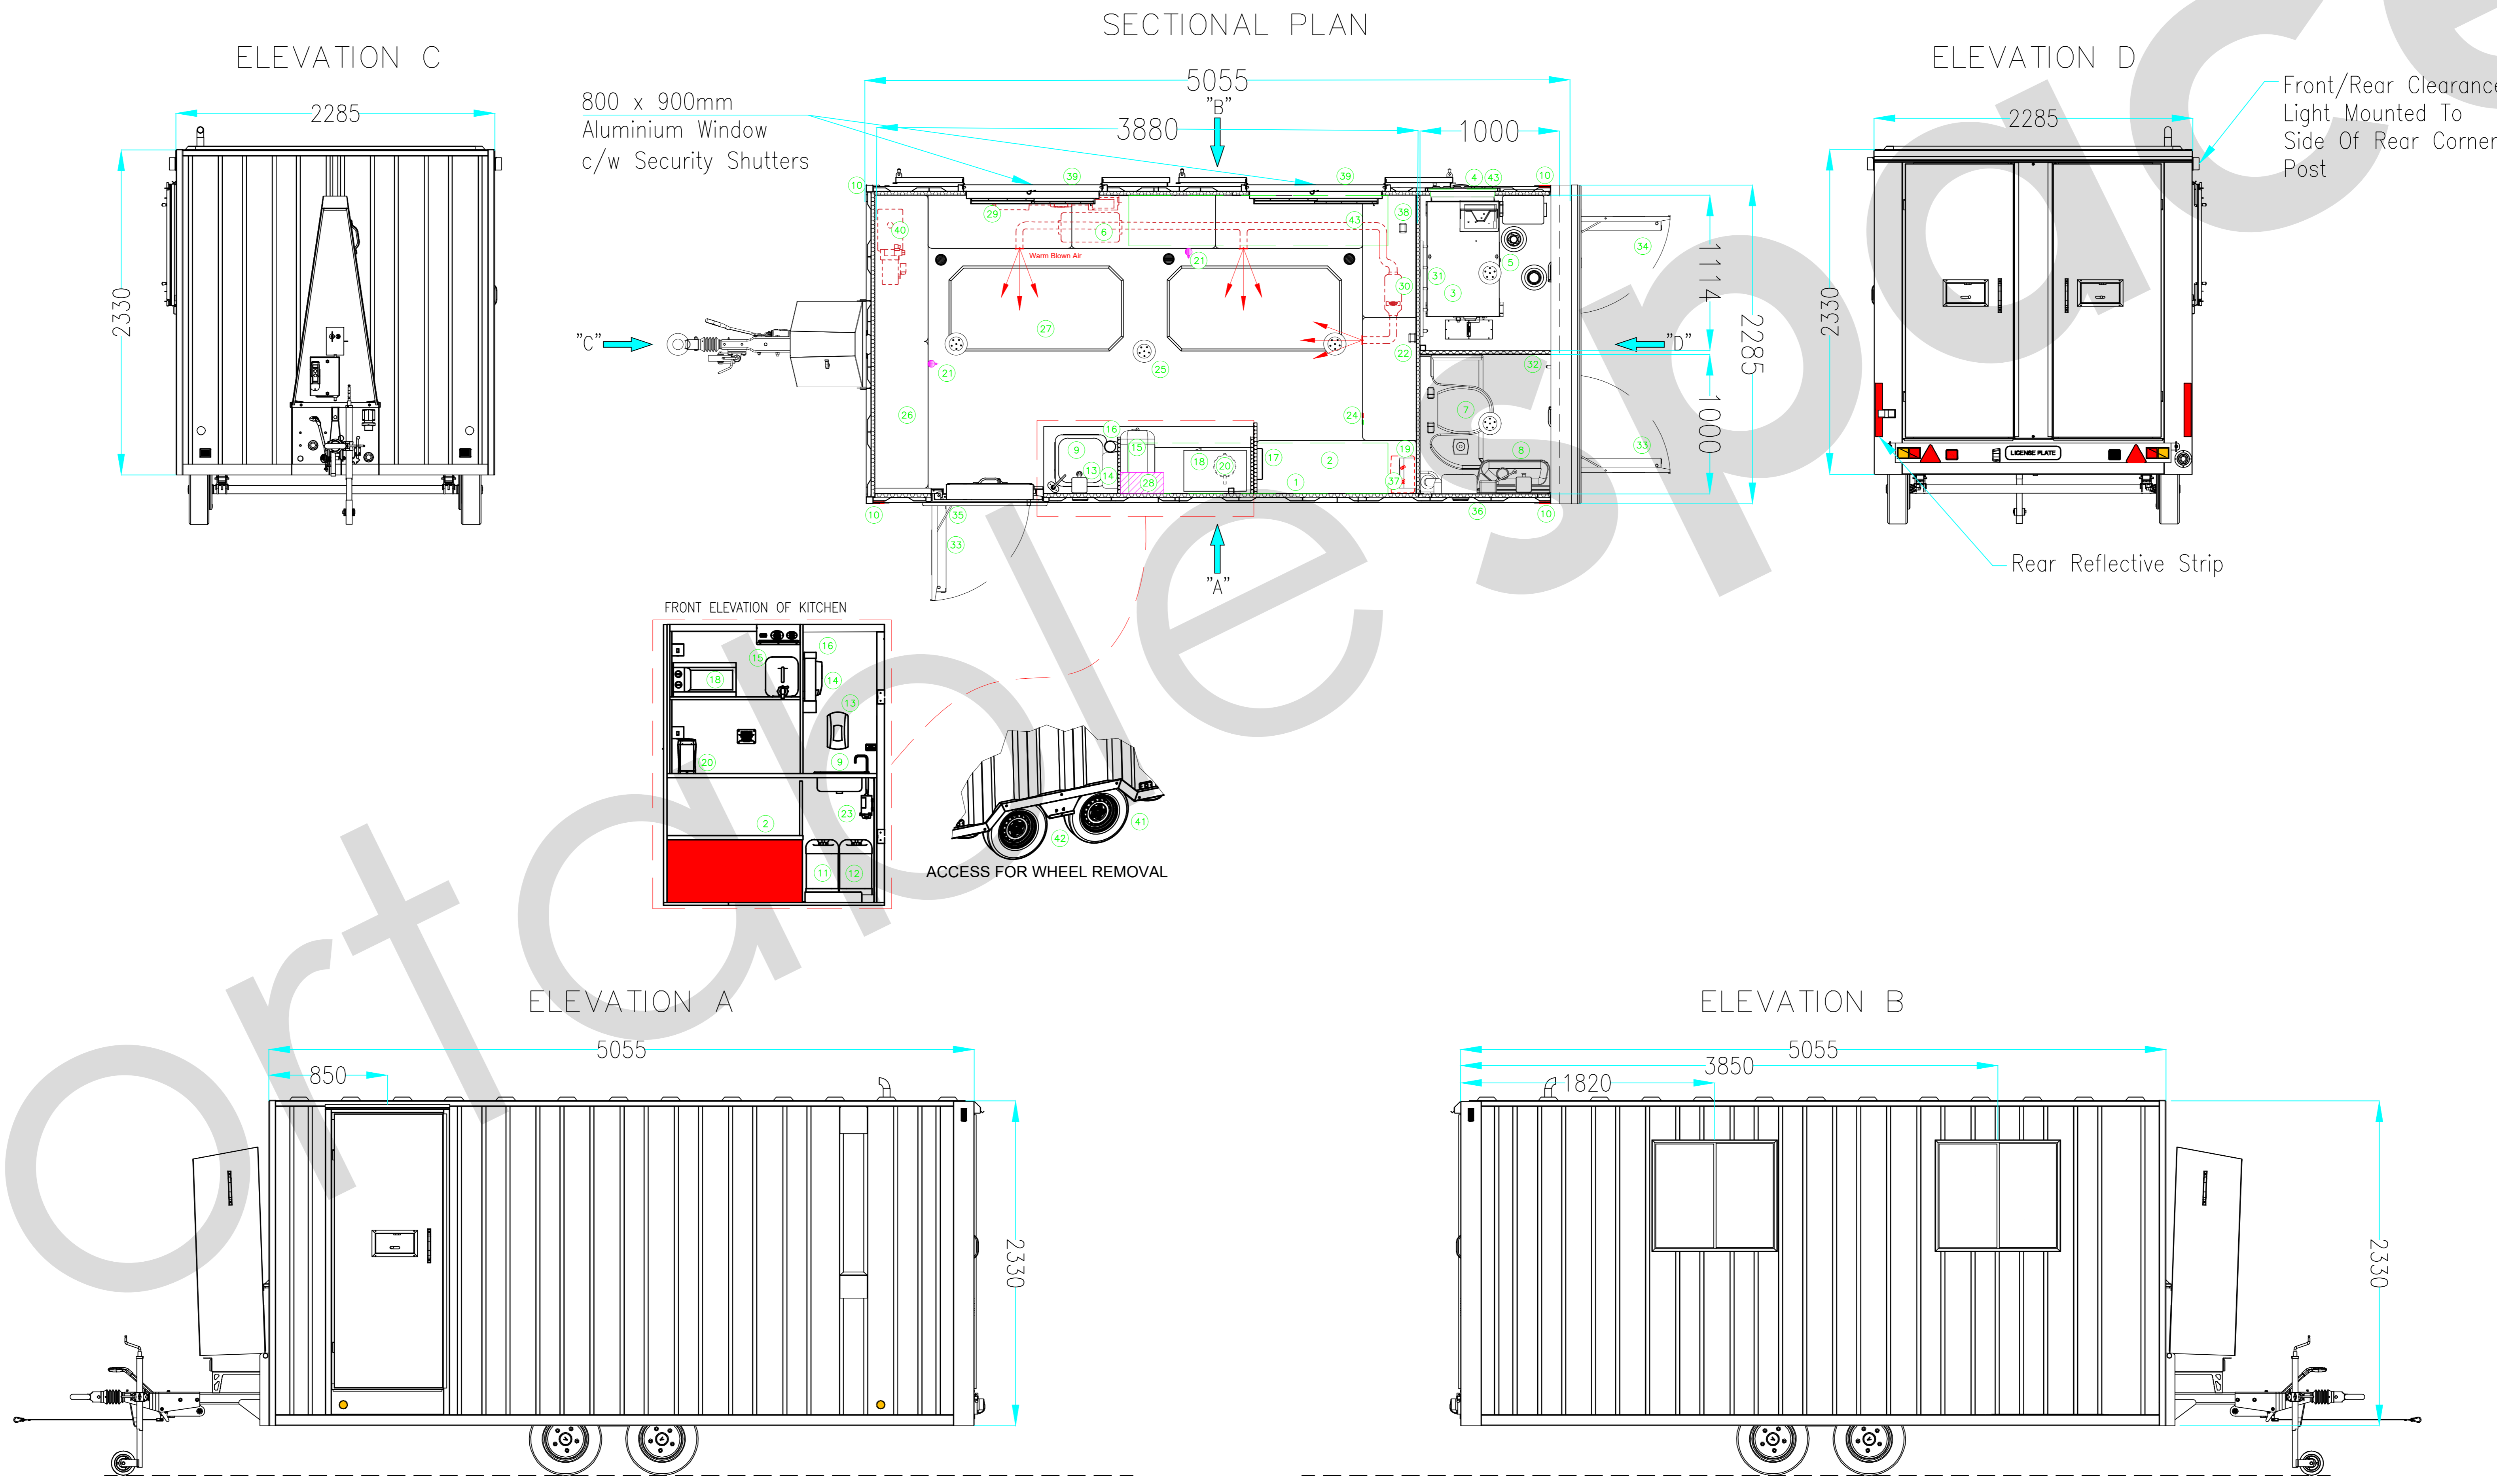

Unit 1, Red House Farm Business Units, Bacton, Suffolk, IP14 4LE
Tel: 01449 782123
Fax: 0845 3311434

Copyright in this drawing belongs to Portable Space Ltd. Neither the whole drawing nor any part thereof may be reproduced without the prior permission in writing of Portable Space Ltd

| DRAWING STATUS | |
|---------------------------|------------------------------------|
| 1 | PRELIMINARY (FOR INFORMATION ONLY) |
| 2 | ISSUED FOR APPROVAL |
| 3 | CLIENT APPROVED |
| 4 | ISSUED FOR CONSTRUCTION |
| 5 | AS BUILT |
| COLOUR: RAL TBC | |
| OVERALL CAPACITY (M3): | * |
| UNLADEN WEIGHT (KG) | * |
| MAXIMUM LADEN WEIGHT (KG) | * |
| MAXIMUM LIFT WEIGHT (KG) | * |

| | |
|--|---------------------------------------|
| | DISTRIBUTION BOARD |
| | 2Kw PANEL HEATER |
| | TUBULAR HEATER |
| | HIGH LEVEL FAN HEATER |
| | RED BULKHEAD 16W PLS |
| | 1500mm VAPOUR PROOF FLUORESCENT LIGHT |
| | BULKHEAD LIGHT |
| | WATER HEATER |
| | 13A TWIN SOCKET - LOW |
| | 13A TWIN SOCKET - HIGH |

| | |
|--|-------------------------|
| | SWITCH SPUR |
| | WALL LIGHT SWITCH |
| | PULL LIGHT SWITCH |
| | THERMOSTAT |
| | EXTRACTION FAN |
| | SHOWER HEATER |
| | FROST STAT |
| | VENT |
| | E.S. 12mm EARTHING STUD |
| | JACKLEG |

| | |
|--|----------------------|
| | OIL FILLED RADIATOR |
| | EMERGENCY EXIT LIGHT |

Additional Details:
 • Plywood Flooring
 • Lightweight Chassis

| | | |
|--|-----------------------|----------------|
| Title PORTABLE SPACE LTD: GROUNDHOG 500 FUSION PULSE WELFARE UNIT | | |
| Unit Type 16' X 7' MOBILE CABIN UNIT | | |
| Date 18-05-22 | Scale N.T.S | Drawn By LG |
| Q No. * | Drawing No. QF-187 | Rev. 0 |
| Revision Details: * | | |