

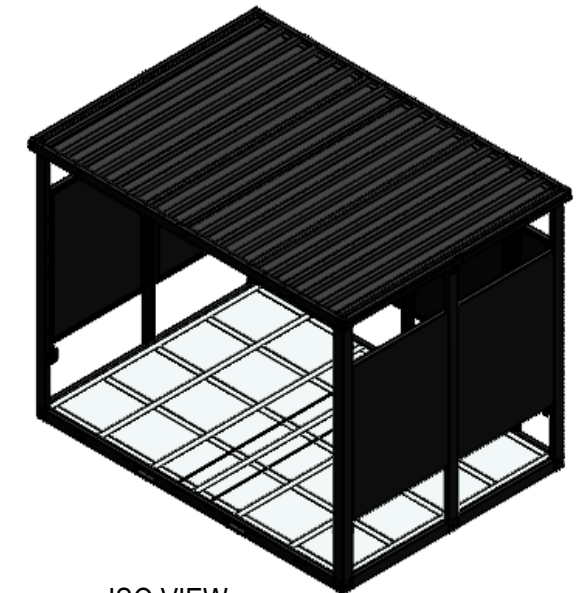
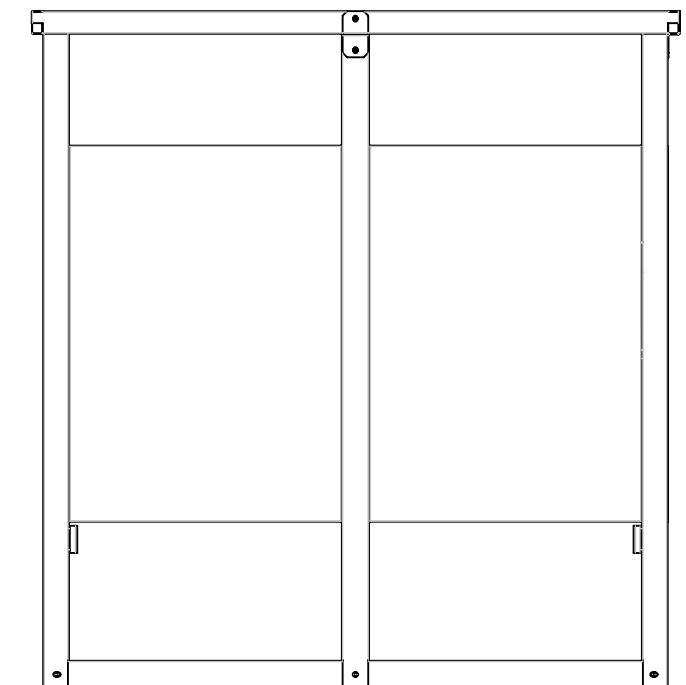


REMOVABLE
ASHTRAY

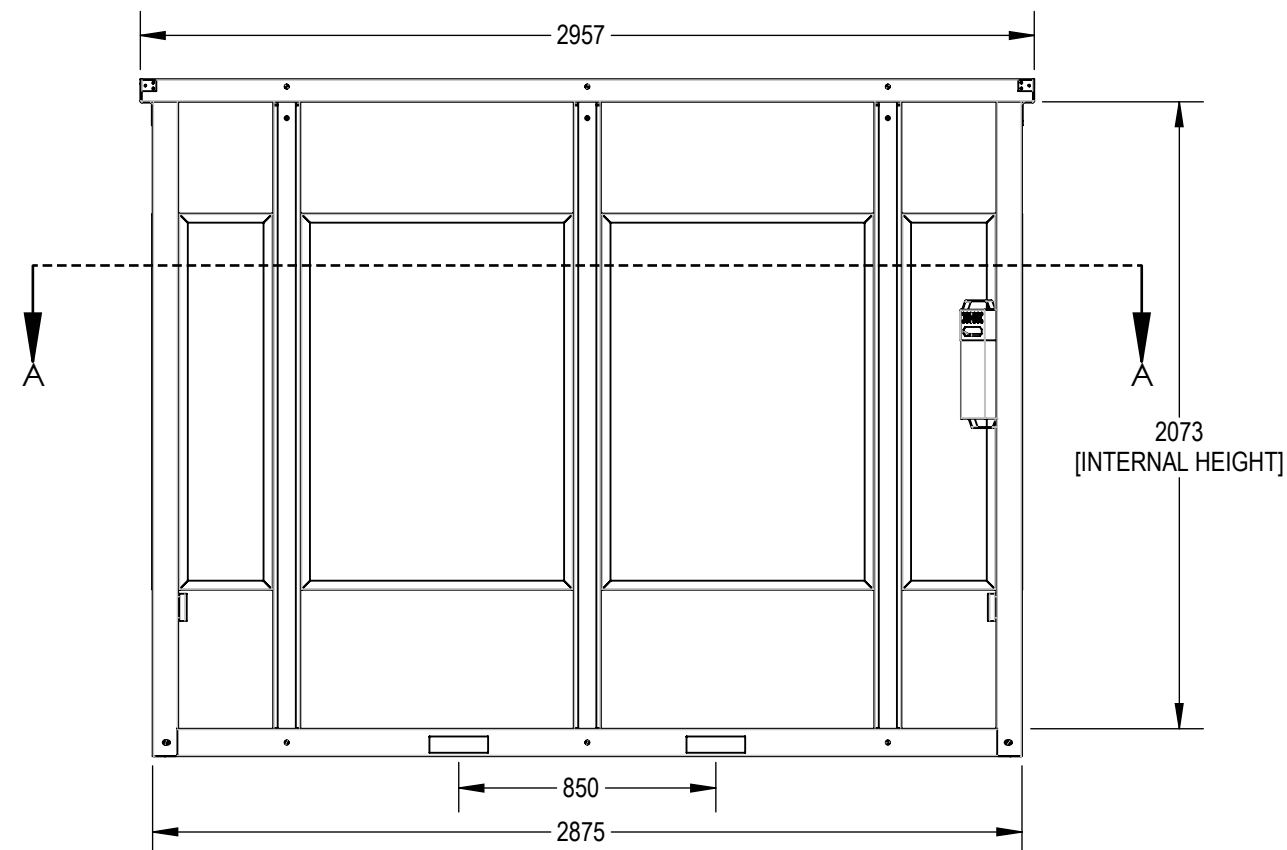

ISO VIEW
[SCALE 1:50]

SECTION A-A

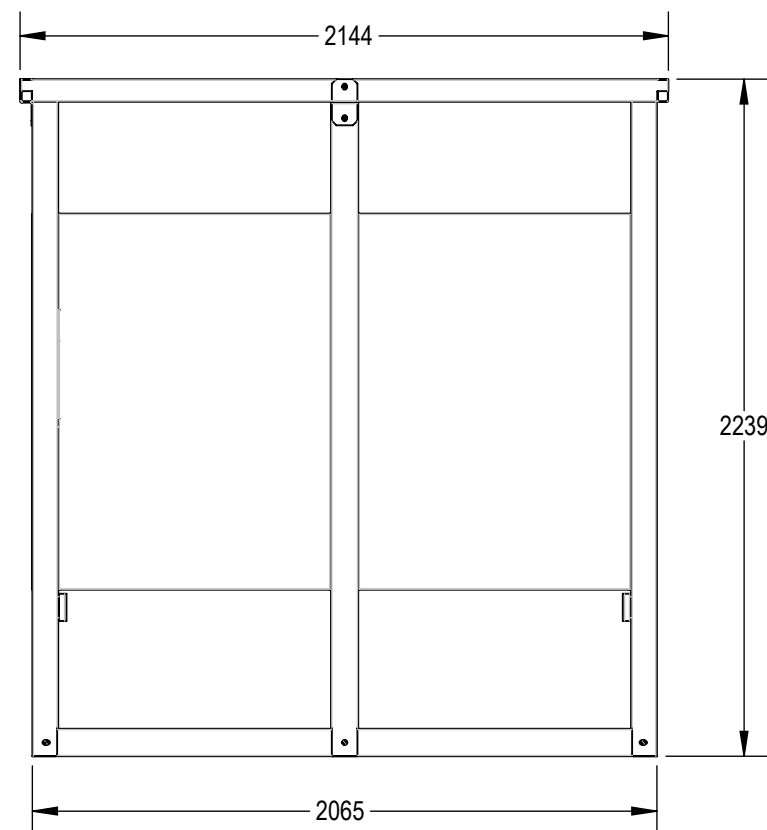

BUILD NOTES:

- BLACK POWDER COATED PANELS OVER GALVANISED STEEL
- REMOVABLE ASHTRAYS
- NON-SLIP FLOOR PLATE

portablespace®

cabin & container hire | sales | conversions | modular

Modular House, Bacton Business Park, Suffolk, IP14 4LE
TEL. 01449 782 123 www.portablespace.co.uk

Copyright in this drawing belongs to Portable Space Ltd. Neither the whole drawing nor any part thereof may be reproduced without the prior written permission of Portable Space Ltd.

DESCRIPTION:

3M SMOKING SHELTER

QF NUMBER:

QF-271

CONTAINER/UNIT TYPE:

FLATPACK

DRAWING NUMBER:

10-10271

Rev:

0

DRAWN BY		NAME	DATE	UNLESS OTHERWISE SPECIFIED, DIMENSIONS ARE IN MILLIMETERS TOLERANCES (UNLESS OTHERWISE SPECIFIED): LINEAR = 0 +/- 1.5mm 0.0 +/- 0.5mm 0.00 +/- 0.25mm ANGULAR = 1deg		WEIGHT:
J.M.		M.D.	04/07/2024	SCALE:1:25 [DO NOT SCALE DRAWING]		400kg
CHECKED		04/07/2024		A3		SHEET 1 OF 1