

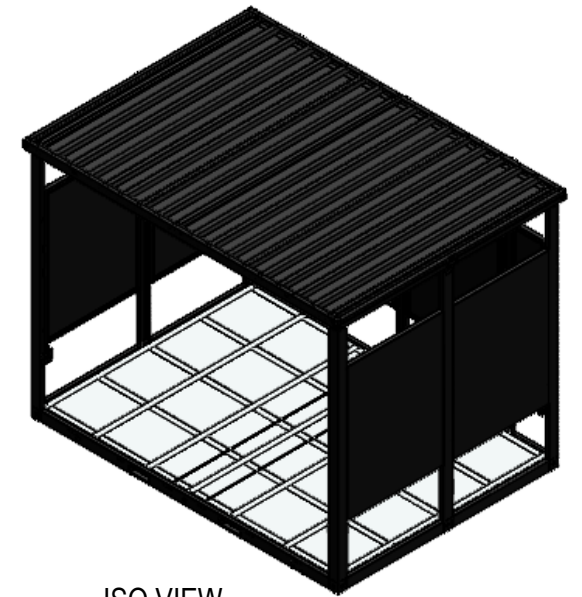
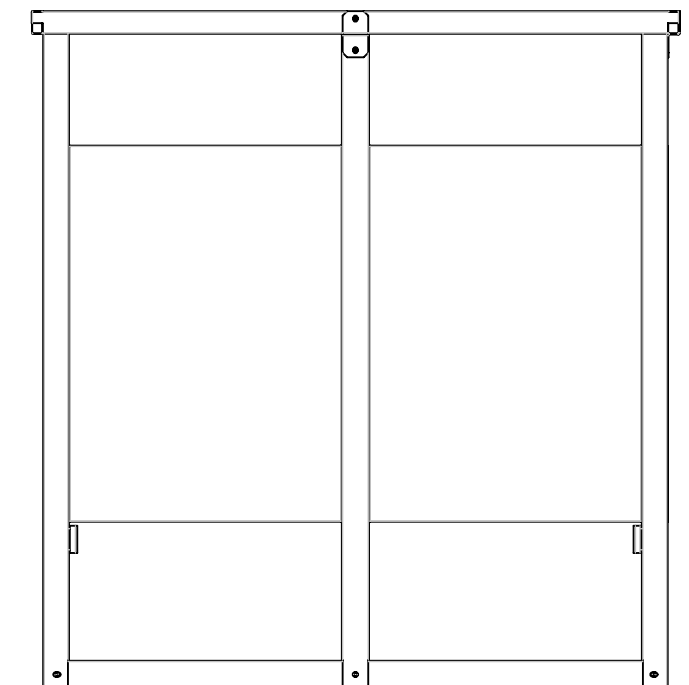


SECTION A-A

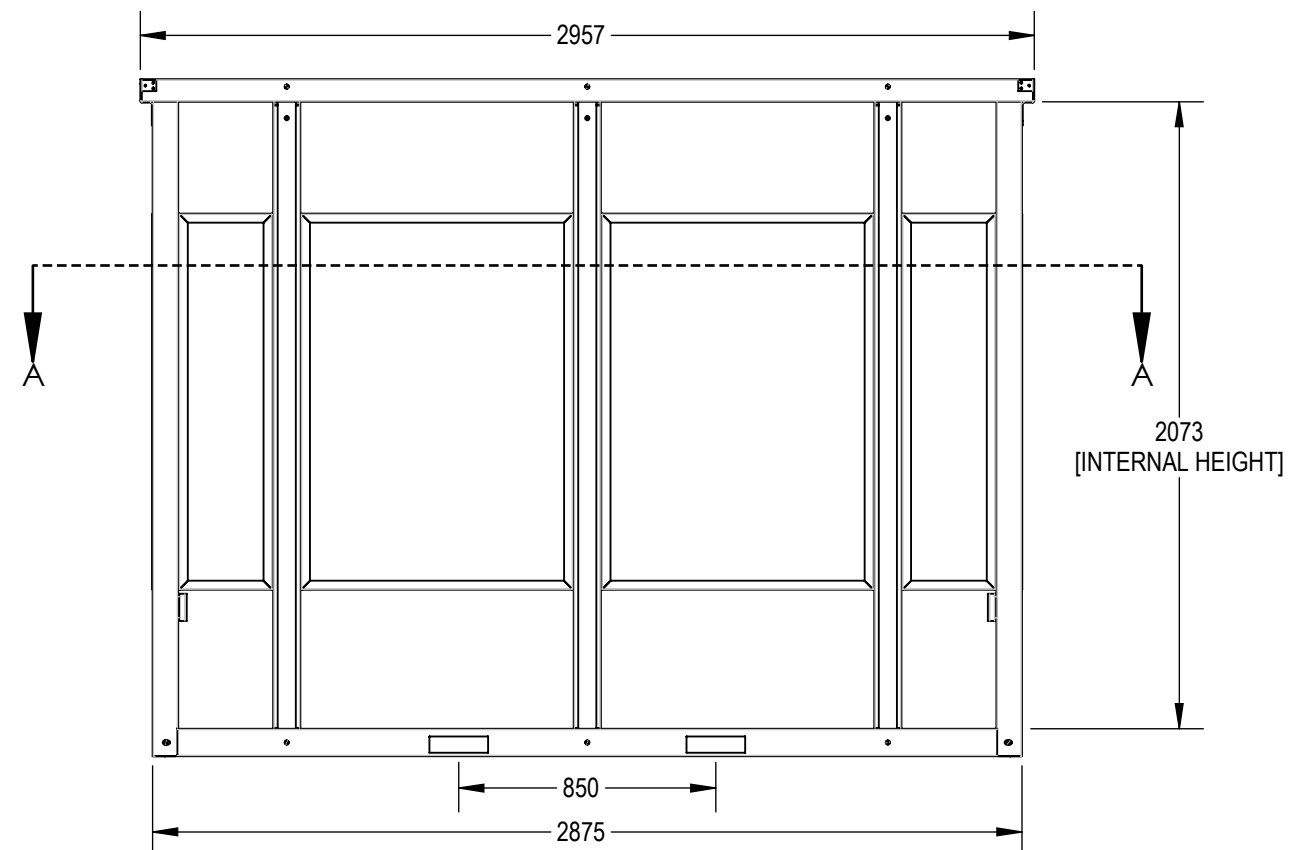

ISO VIEW  
[SCALE 1:50]

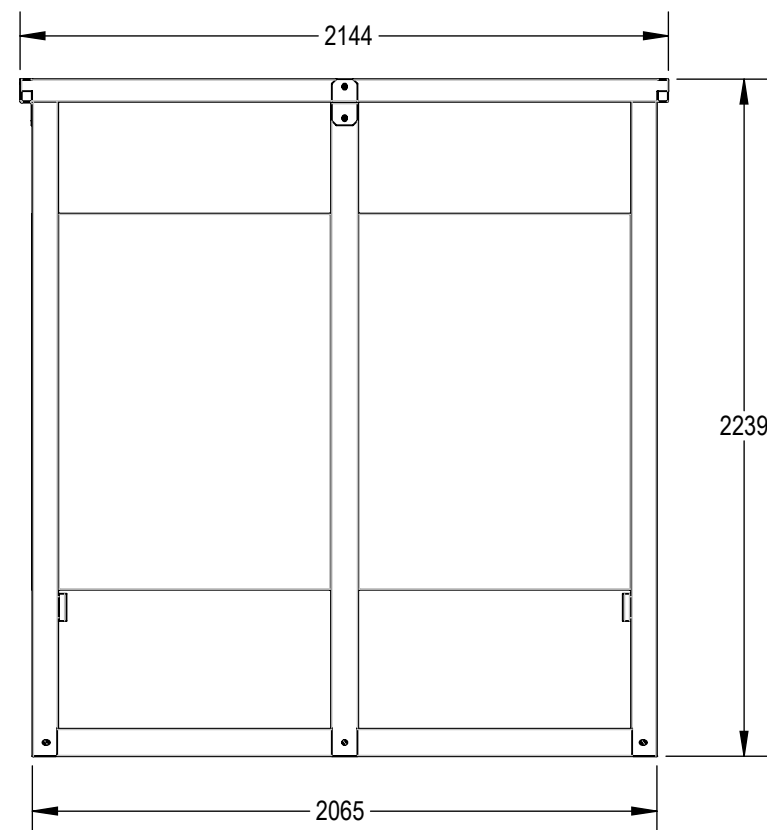

- BUILD NOTES:
- BLACK POWDER COATED PANELS OVER GALVANISED STEEL
  - NON-SLIP FLOOR PLATE

**portablespace**<sup>®</sup>  
cabin & container hire | sales | conversions | modular

Modular House, Bacton Business Park, Suffolk, IP14 4LE  
TEL. 01449 782 123    [www.portablespace.co.uk](http://www.portablespace.co.uk)

Copyright in this drawing belongs to Portable Space Ltd. Neither the whole drawing nor any part thereof may be reproduced without the prior written permission of Portable Space Ltd.

DESCRIPTION: <b>3M VAPING SHELTER</b>				QF NUMBER: <b>QF-272</b>	
CONTAINER/UNIT TYPE: <b>FLATPACK</b>				DRAWING NUMBER: <b>10-10272</b>	Rev: <b>0</b>
DRAWN BY <b>J.M.</b>	NAME <b>J.M.</b>	DATE <b>04/07/2024</b>	UNLESS OTHERWISE SPECIFIED, DIMENSIONS ARE IN MILLIMETERS TOLERANCES (UNLESS OTHERWISE SPECIFIED): LINEAR = 0 +/- 1.5mm   0.0 +/- 0.5mm   0.00 +/- 0.25mm ANGULAR = 1deg		
			WEIGHT: <b>400kg</b>		
CHECKED <b>M.D.</b>		<b>04/07/2024</b>	SCALE:1:25	[DO NOT SCALE DRAWING]	A3 SHEET 1 OF 1