
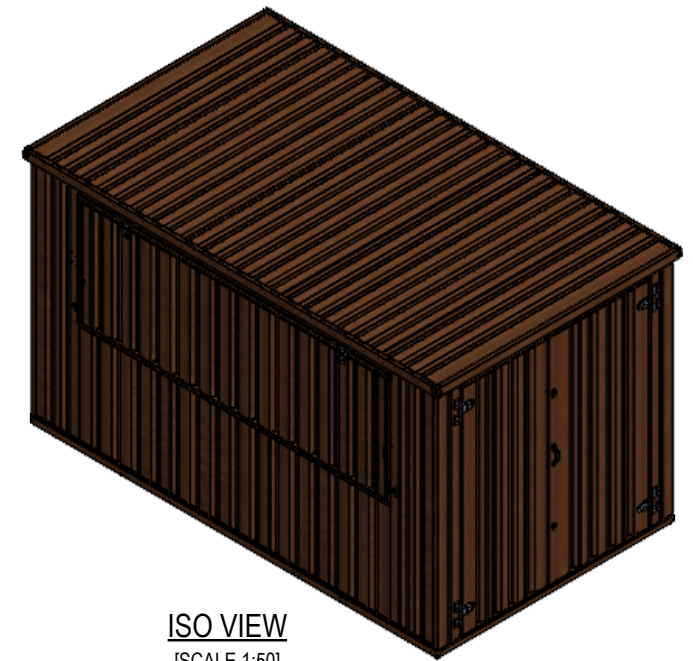
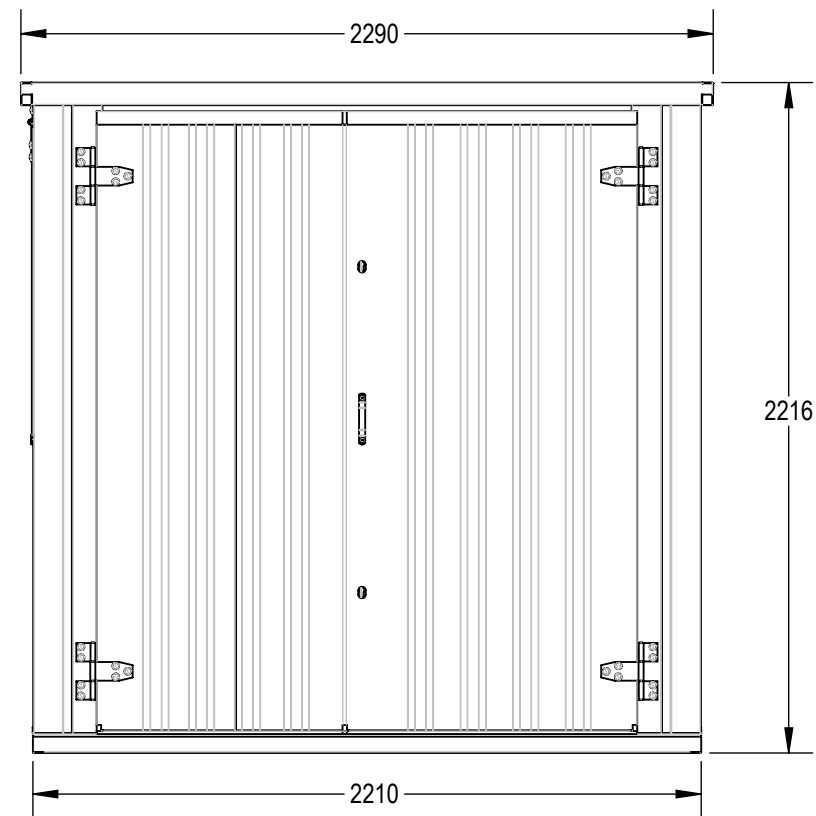


SECTION A-A

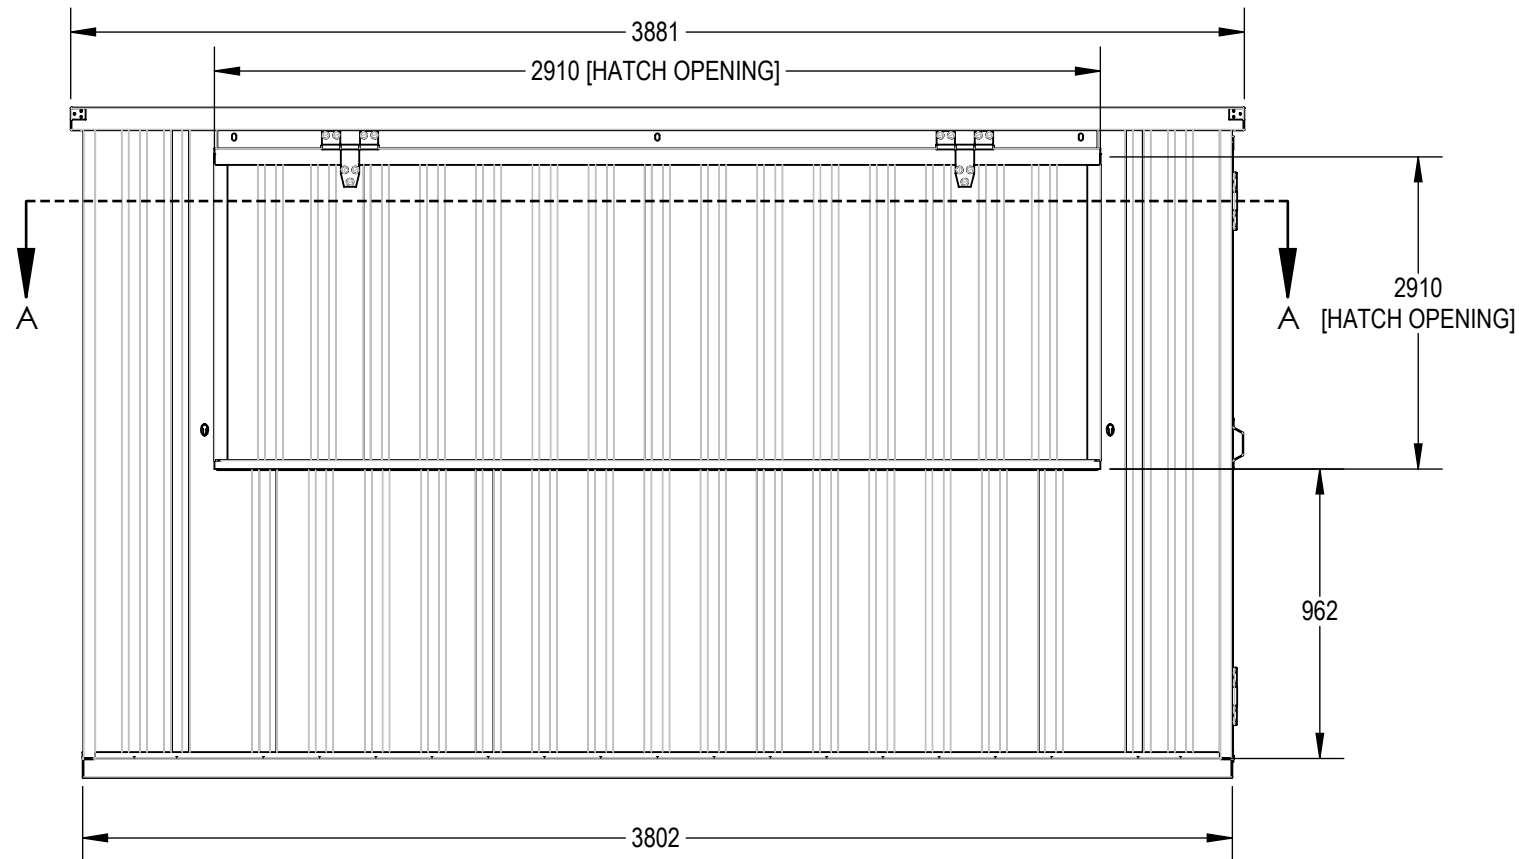

ISO VIEW
[SCALE 1:50]

BUILD NOTES:

- FULLY GALVANISED BODY IN A WOOD EFFECT FINISH
- 15mm OSB FLOOR

portablespace[®]
cabin & container hire | sales | conversions | modular

Modular House, Bacton Business Park, Suffolk, IP14 4LE
TEL. 01449 782 123 www.portablespace.co.uk

Copyright in this drawing belongs to Portable Space Ltd. Neither the whole drawing nor any part thereof may be reproduced without the prior written permission of Portable Space Ltd.

DESCRIPTION: 4M XL KIOSK - WOOD EFFECT				QF NUMBER: QF-295	
CONTAINER/UNIT TYPE: FLATPACK				DRAWING NUMBER: 10-10295	Rev: 0
DRAWN BY J.M.	NAME J.M.	DATE 04/07/2024	UNLESS OTHERWISE SPECIFIED, DIMENSIONS ARE IN MILLIMETERS TOLERANCES (UNLESS OTHERWISE SPECIFIED): LINEAR = 0 +/- 1.5mm 0.0 +/- 0.5mm 0.00 +/- 0.25mm ANGULAR = 1deg		WEIGHT: 565kg
CHECKED M.D.	NAME M.D.	DATE 05/07/2024			
SCALE:1:25		[DO NOT SCALE DRAWING]		A3	SHEET 1 OF 1