


Wall & Floor Specification

External Wall Construction:
1.6mm Steel Wall Panels Painted with One Coat - Colour TBA.

Floor Finish:
Aluminum Durbar

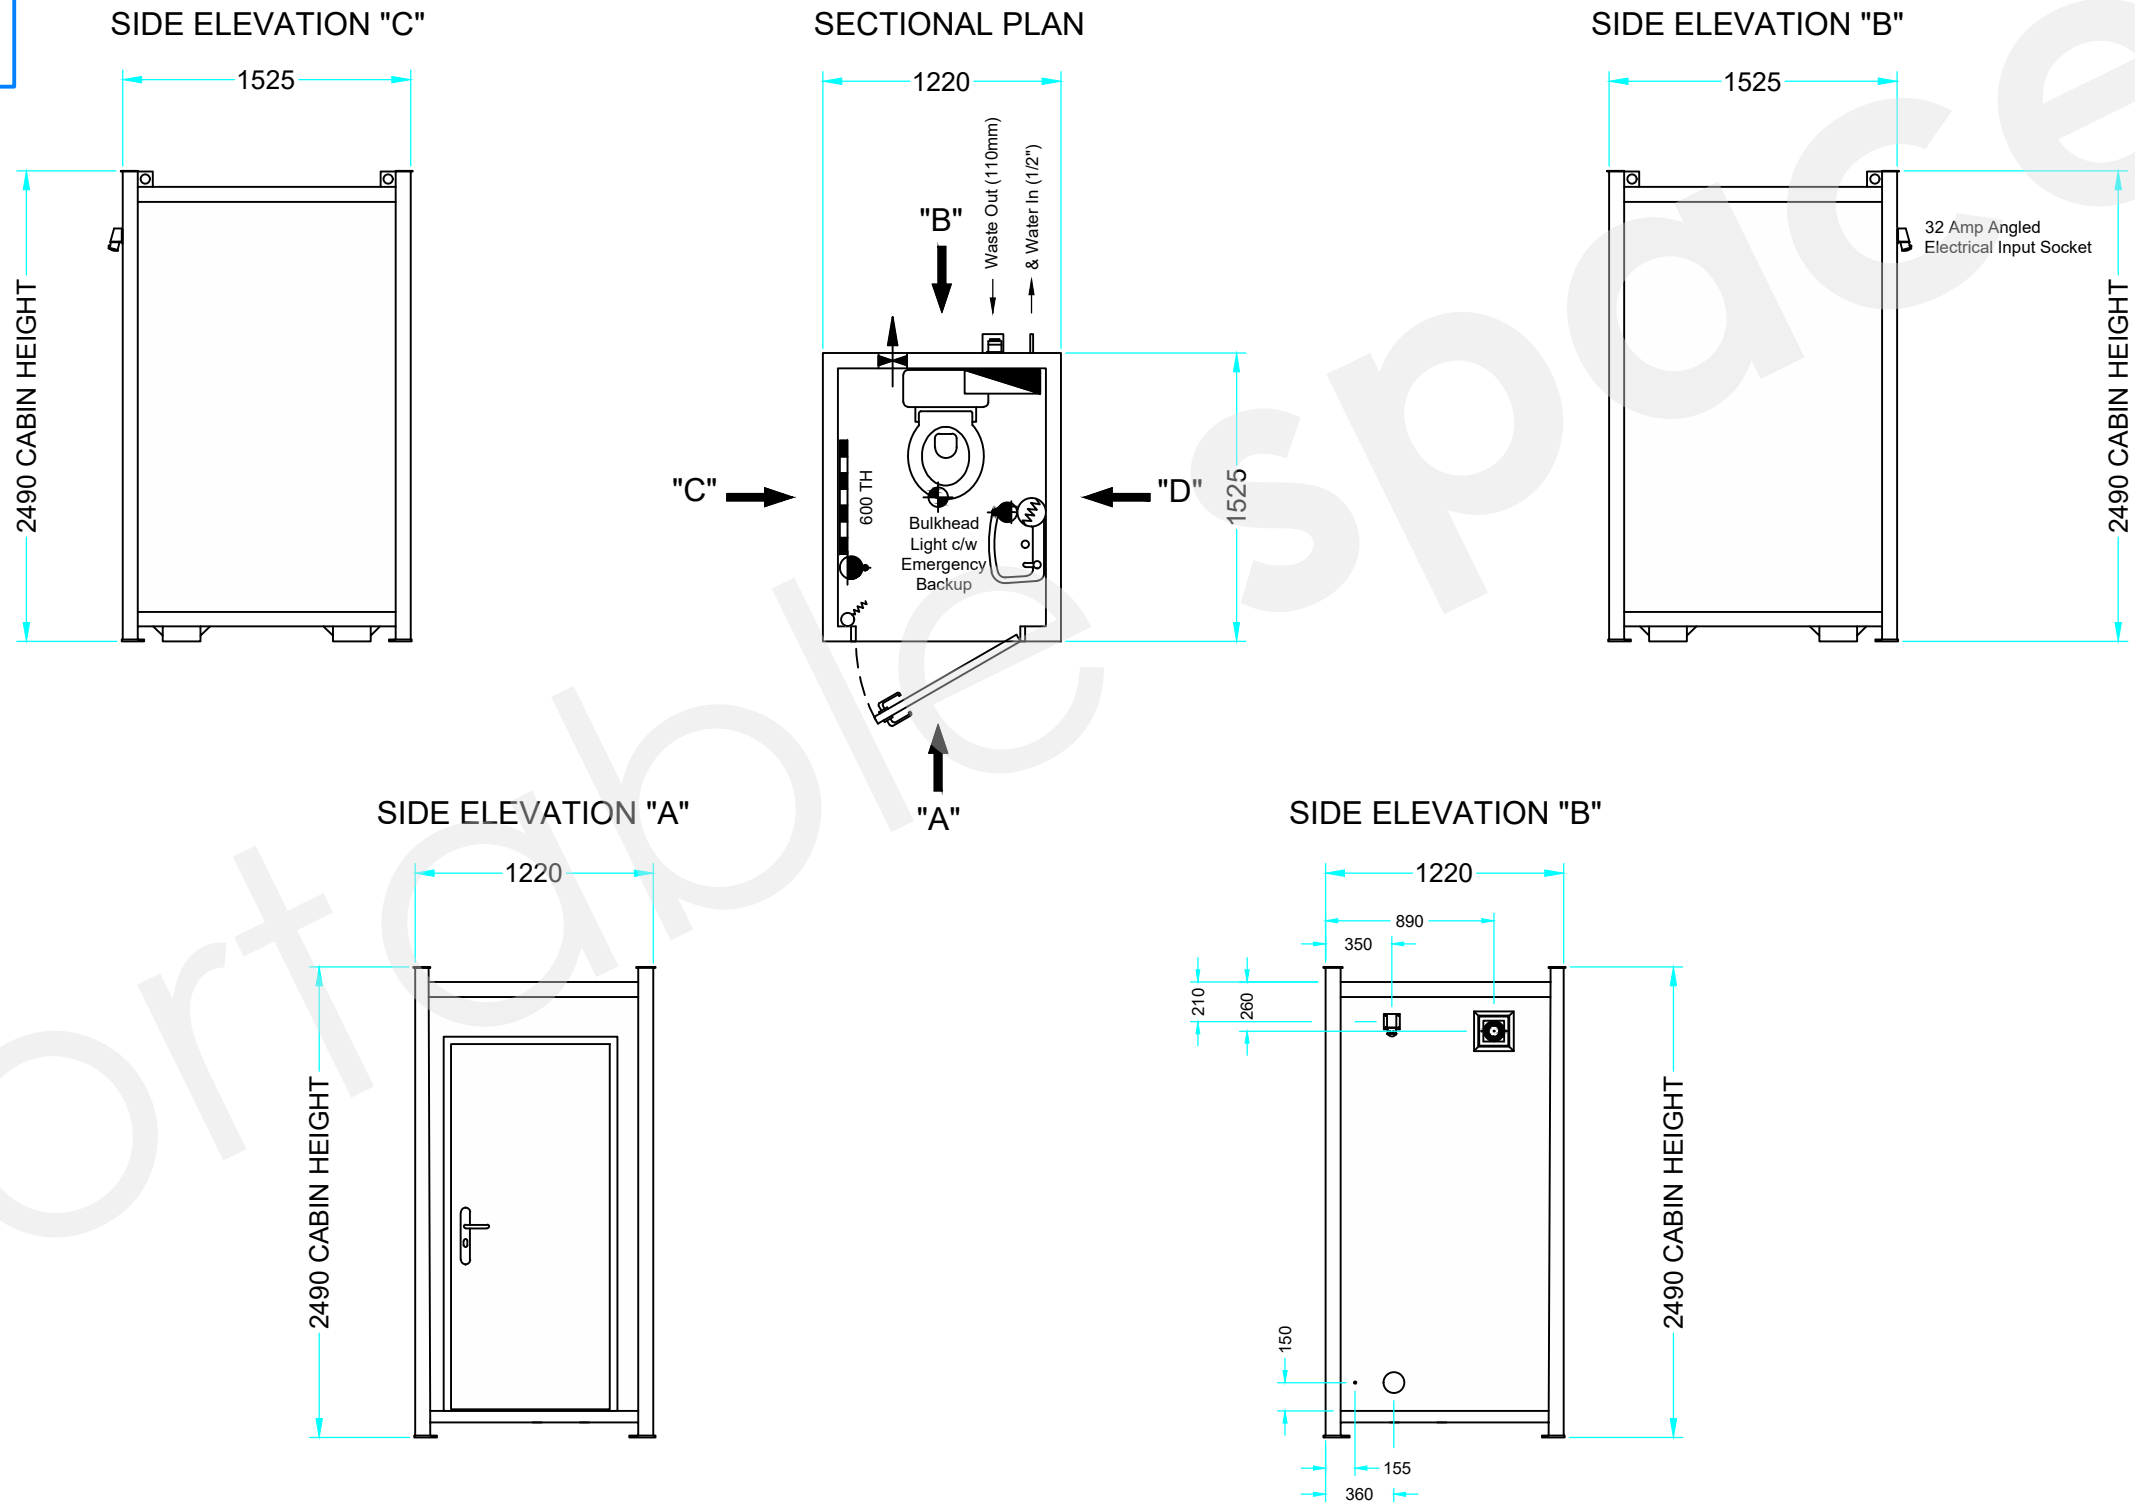

portablespace[®]
cabin & container hire | sales | conversions | modular

Address: Portable Space Ltd.
Red House Farm Business Units
Bacton, Suffolk, IP14 4LE
TEL. 01449 782 123

Copyright in this drawing belongs to Portable Space Ltd. Neither the whole drawing nor any part thereof may be reproduced without the prior written permission of Portable Space Ltd.

- Distribution Board
- 2 Kw Panel Heater
- Tubular panel heater
- High level Fan heater
- Water heater - under/over sink
- Waterproof fluorescent light
- Bulkhead light
- 13A Socket-above counter
- 13 A socket - below counter

- Wall Light Switch
- Pull Light Switch
- Thermostat
- Extraction Fan
- Shower Heater
- Frost Stat
- Integrated container vent
- 12mm Earthing Stud
- Fused Spur

- RJ45 Data socket
- Emergency Exit Light
- 3 point locking fire door
- Passive Infrared sensor
- ...
- ...
- ...
- ...
- ...

Additional Details:
RevA - Drawing Frame Updated, Overall Height Amended from 2470 to 2490

Client		
QF-933 Steel AV Single Toilet		
Drawn by: JM		
Date: 20-12-2022	Scale: 1:40@A3	Rev: A
Container Type: 4' x 5' Steel AV Toilet		