


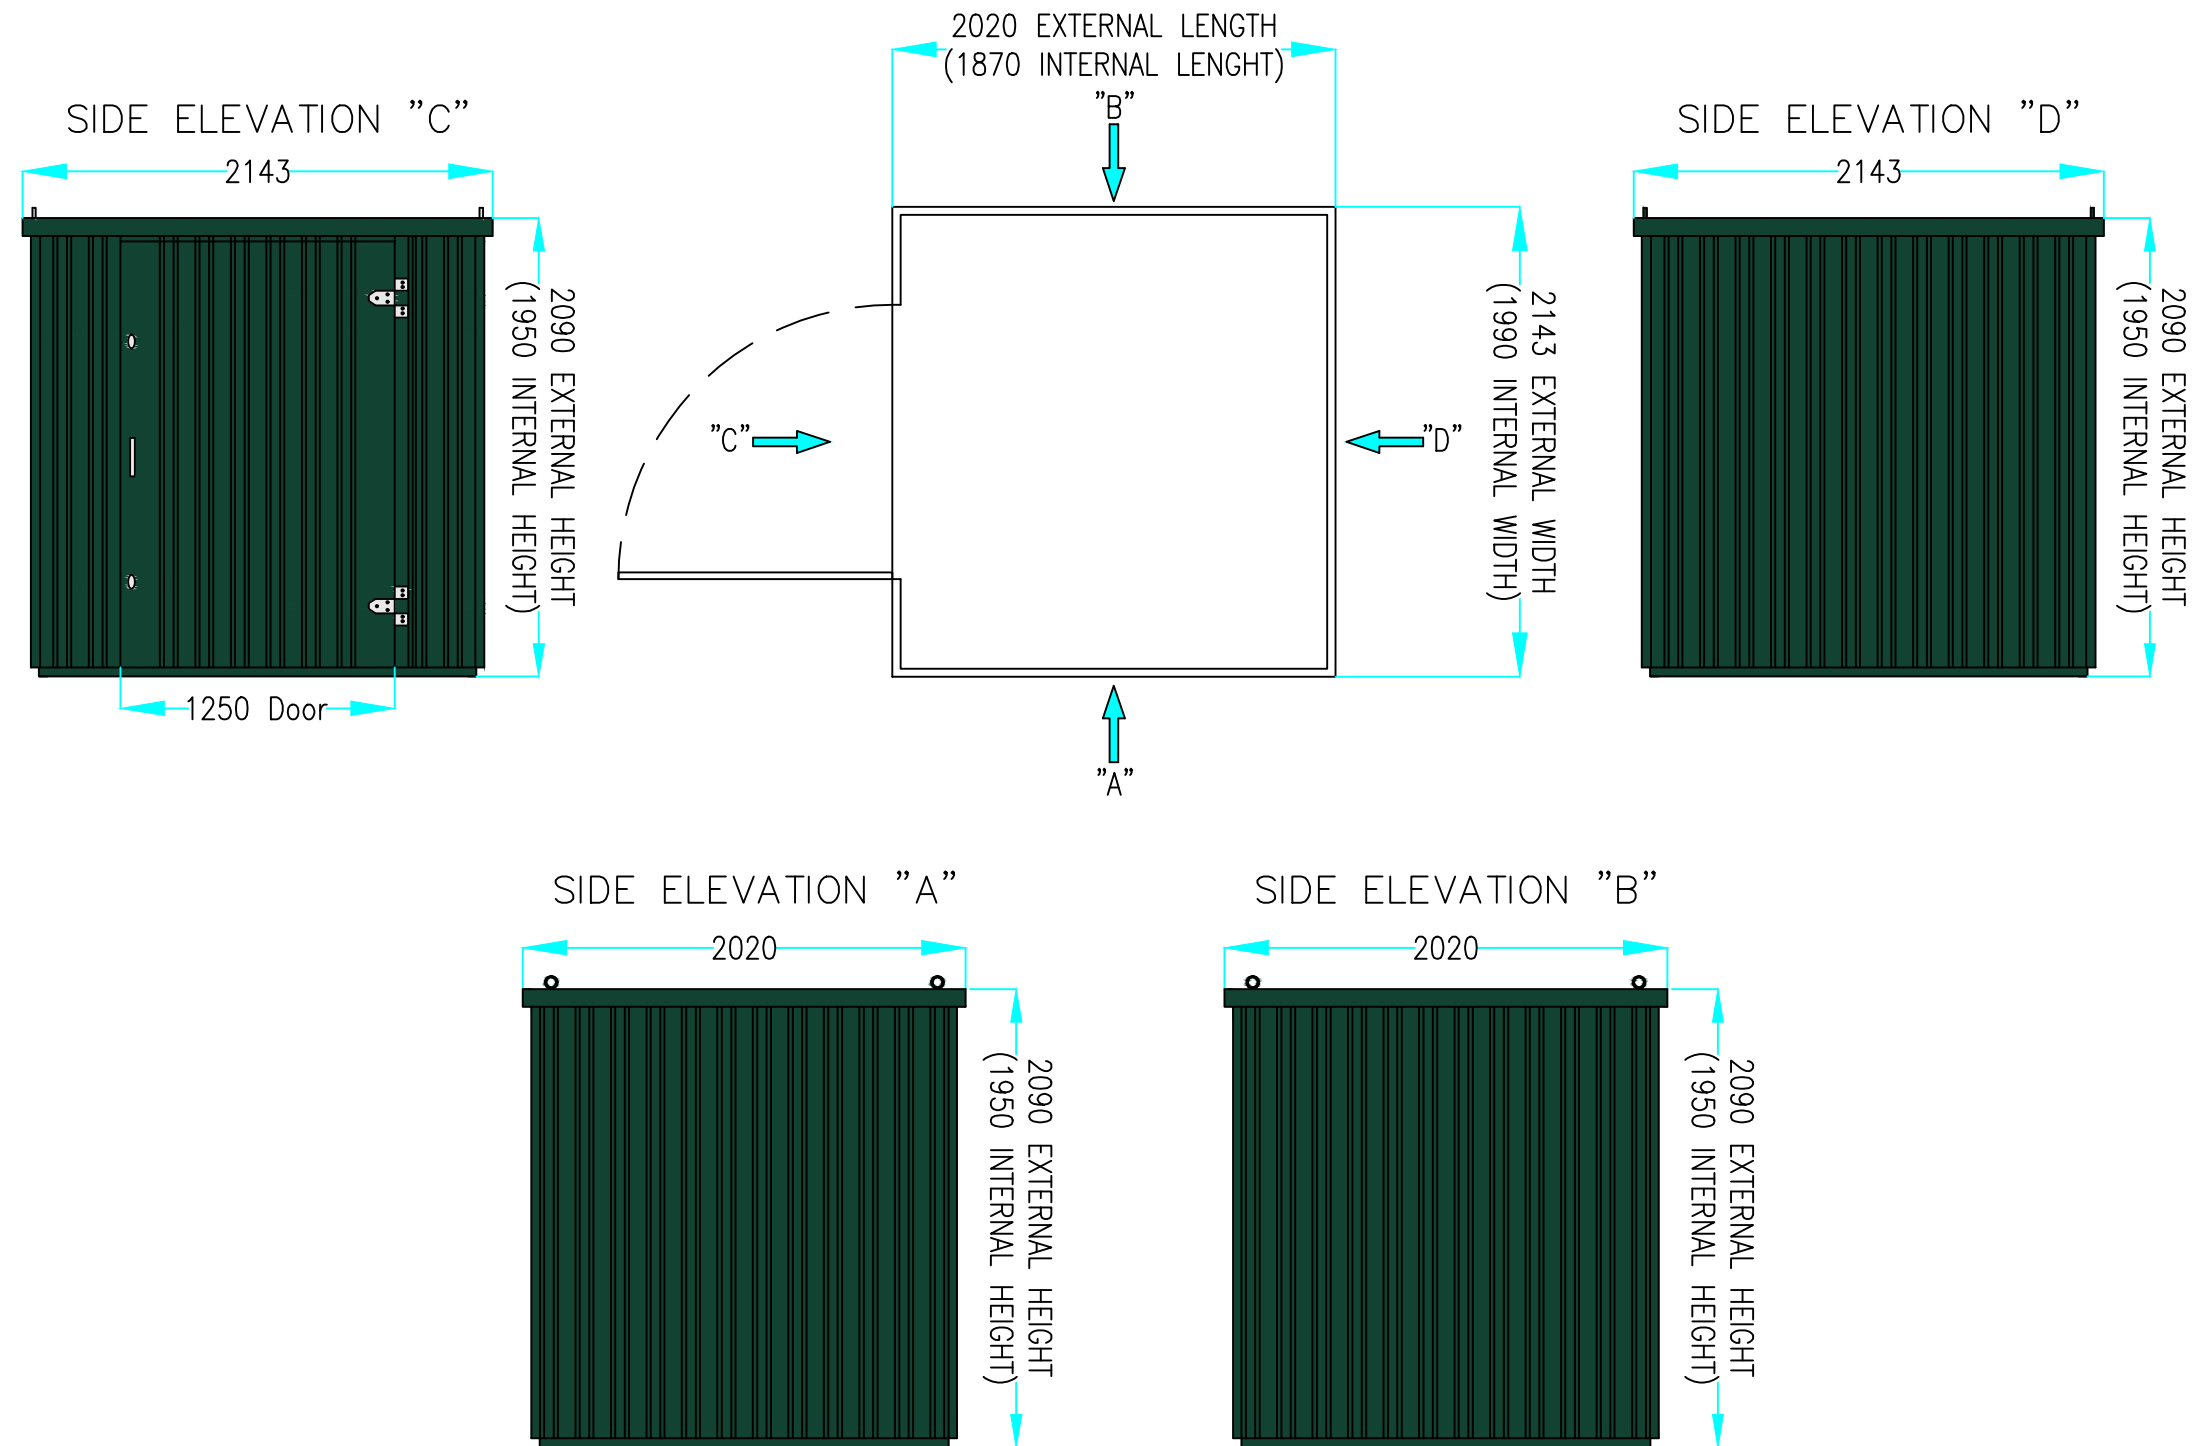

portablespace®

cabin & container hire | sales | conversions | modular

Unit 1, Red House Farm Business
Units, Bacton, Suffolk, IP14 4LE
Tel: 01449 782123
Fax: 0845 3311434

Copyright in this drawing belongs to Portable Space Ltd. Neither the whole drawing nor any part thereof may be reproduced without the prior permission in writing of Portable Space Ltd

DRAWING STATUS

- 1 ☒ PRELIMINARY (FOR INFORMATION ONLY)
- 2 ☐ CLIENT APPROVED
- 3 ☐ ISSUED FOR MANUFACTURE
- 4 ☐ AS BUILT

COLOUR: Green to RAL 6005

OVERALL CAPACITY (M3):	*
UNLADEN WEIGHT (KG)	*
MAXIMUM LADEN WEIGHT (KG)	*
MAXIMUM LIFT WEIGHT (KG)	*

- DISTRIBUTION BOARD
- 2kw PANEL HEATER
- TUBULAR HEATER
- HIGH LEVEL FAN HEATER
- RED BULKHEAD 16W PLS
- 1500mm VAPOUR PROOF FLUORESCENT LIGHT
- BULKHEAD LIGHT
- WATER HEATER
- 13A TWIN SOCKET - LOW
- 13A TWIN SOCKET - HIGH

- SWITCH SPUR
- WALL LIGHT SWITCH
- PULL LIGHT SWITCH
- THERMOSTAT
- EXTRACTION FAN
- SHOWER HEATER
- FROST STAT
- VENT
- 12mm EARTHING STUD

Additional Details:

Title

PORTABLE SPACE LTD:
2M FLAT-PACK STORE UNIT

Unit Type

2M FLAT-PACK STORE UNIT

Date	Scale	Drawn By
08-03-19	N.T.S	LG
Q No.	Drawing No.	Rev.
*	QF-245	A

Revision Details:

REV A - Internal Dimension Incorrect,
Was 1970mm, Now 1870mm [08/05/25]