


SECTIONAL PLAN

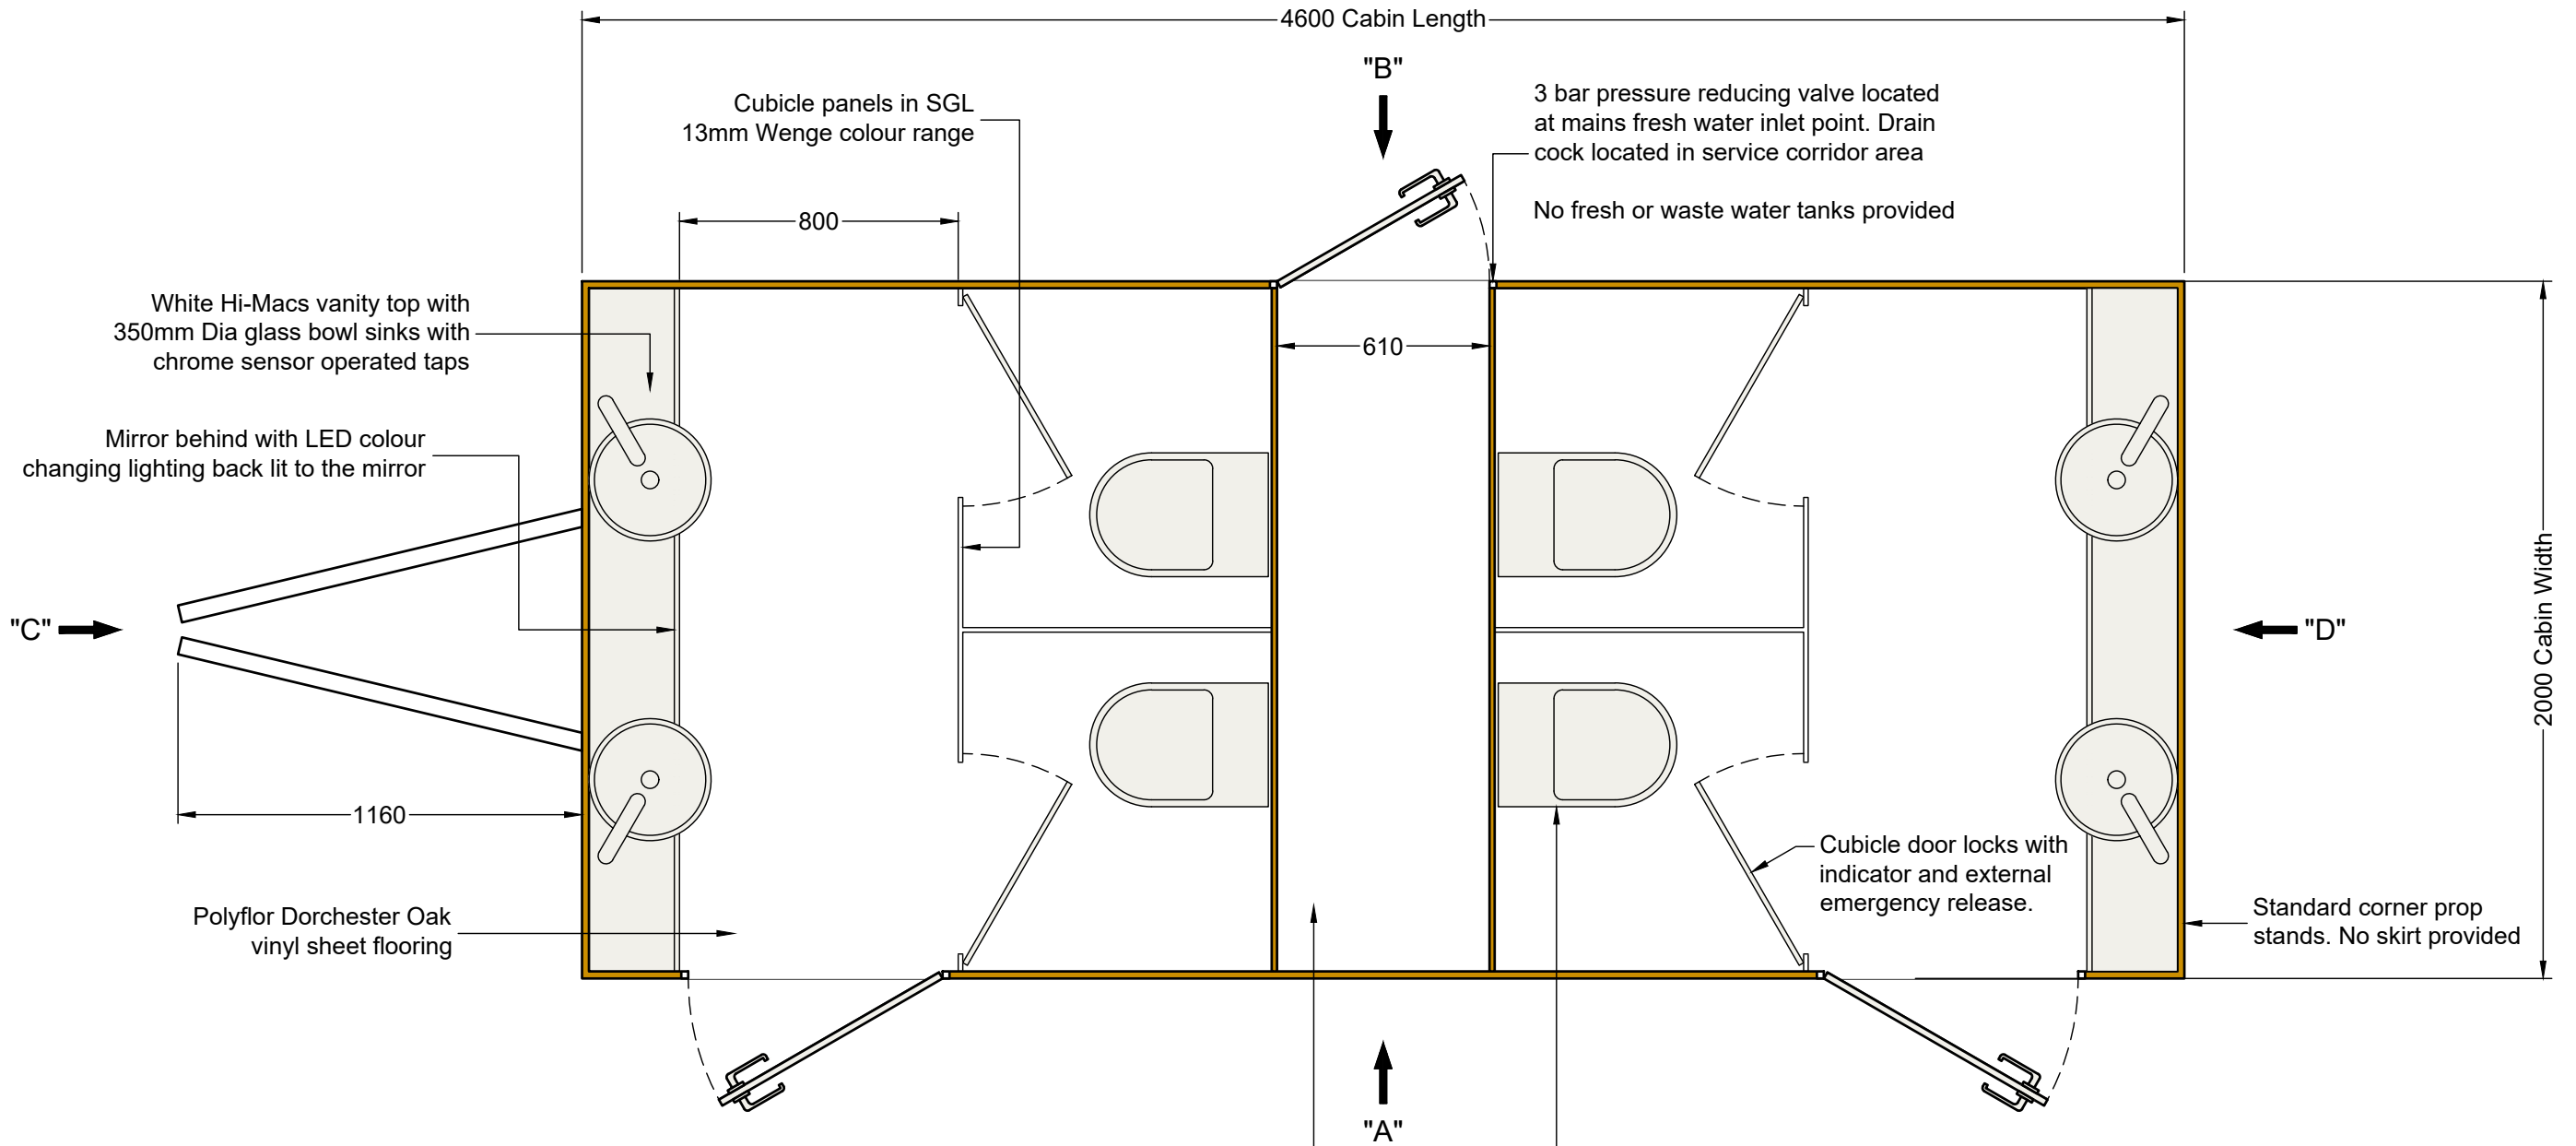

Service corridor to house 230V 1.5Kw 5 litre hot water heater to supply taps only.
 25mm MDPE Polypipe fresh water inlet connection to be located near service door on off side.
 4" waste pipe connection located under door on off side, toilets connected to steel inlets on service corridor floor, then underfloor pipework connecting to single outlet.
 230V fuseboard with 16A 230V inlet socket below located just inside service corridor door 230V LED white GU10 downlighters in cubicles.

Standard white ceramic back to wall toilet pans with concealed cistern inside service corridor and flush button on the wall. Soft close white toilet seat.

portablespace[®]
 cabin & container hire | sales | conversions | modular

Address: Portable Space Ltd.
 Modular House, Bacton Business Park,
 Bacton, Suffolk, IP14 4LE
 TEL. 01449 782 123

Copyright in this drawing belongs to Portable Space Ltd. Neither the whole drawing nor any part thereof may be reproduced without the prior written permission of Portable Space Ltd.



- Distribution Board
- Panel Heater
- Tubular Heater
- High Level Fan Heater
- 13A Double Socket in Trunking
- 13A Double Socket HL
- 13 A Double Socket LL
- Fused Spur
- RJ45 Data Socket

- Wall Light Switch
- Pull Light Switch
- Tubular Light Fitting
- Bulkhead Light
- EB Emergency Backup (Light Fitting)
- Motion Sensor
- Motion Sensor Override Switch
- EXIT Emergency Exit Light

- Water Heater - Under/Over Sink
- Shower Heater
- Extraction Fan
- Thermostat
- Frost Stat
- Integrated Container Vent
- ES 12mm Earthing Stud

Additional Details:
 **

Client		
4.6m x 2.0m Mobile Toilet Cabin - Plan View		
Drawn by: PMW		
Date: 23-01-2025	Scale: 1:20@A3	Rev: 0
Container Type: 4.6m x 2.0m Mobile Cabin		

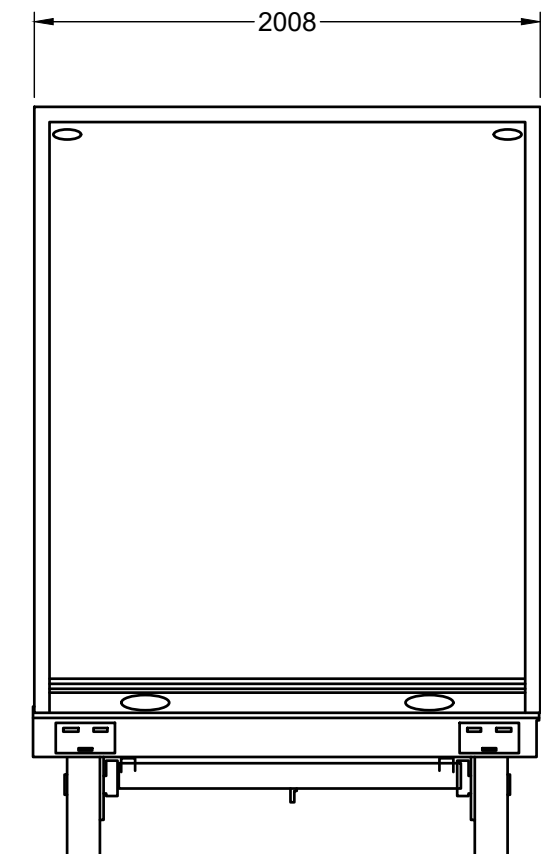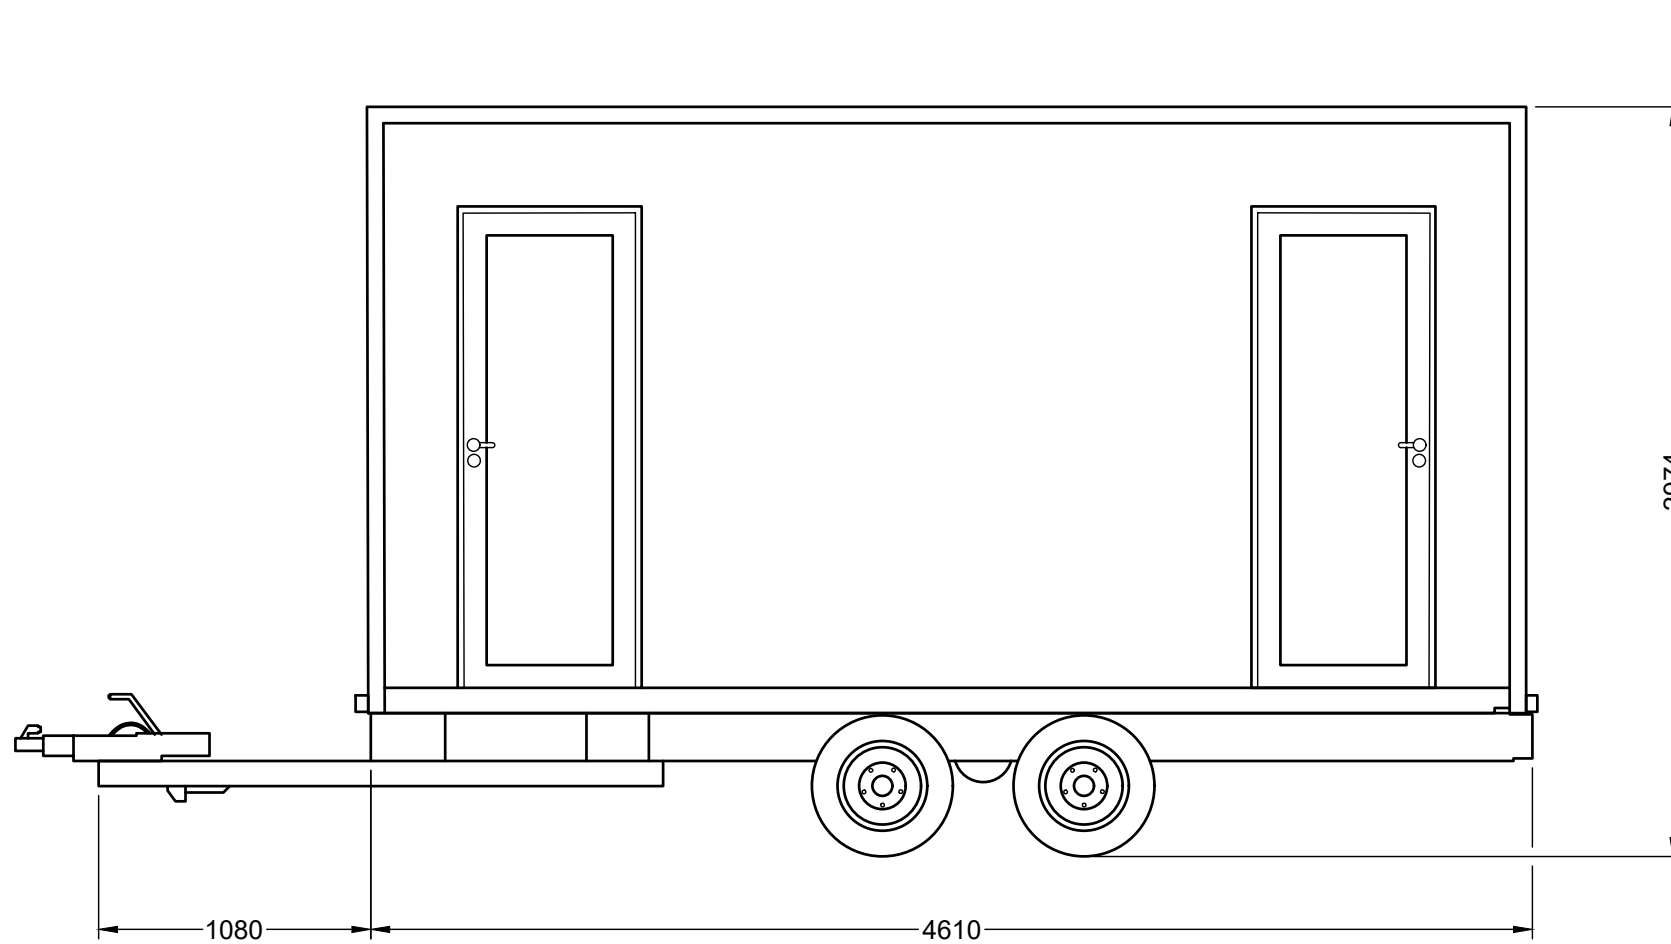

portablespace[®]
 cabin & container hire | sales | conversions | modular

Address: Portable Space Ltd.
 Modular House, Bacton Business Park,
 Bacton, Suffolk, IP14 4LE
 TEL. 01449 782 123

Copyright in this drawing belongs to Portable Space Ltd. Neither the whole drawing nor any part thereof may be reproduced without the prior written permission of Portable Space Ltd.

- Distribution Board
- Panel Heater
- Tubular Heater
- High Level Fan Heater
- 13A Double Socket in Trunking
- 13A Double Socket HL
- 13 A Double Socket LL
- Fused Spur
- RJ45 Data Socket

- Wall Light Switch
- Pull Light Switch
- Tubular Light Fitting
- Bulkhead Light
- EB Emergency Backup (Light Fitting)
- Motion Sensor
- Motion Sensor Override Switch
- EXIT Emergency Exit Light

- Water Heater - Under/Over Sink
- Shower Heater
- Extraction Fan
- Thermostat
- Frost Stat
- Integrated Container Vent
- ES 12mm Earthing Stud

Additional Details:
 **

Client		
4.6m x 2.0m Mobile Toilet Cabin - Side Elevations		
Drawn by: PMW		
Date: 23-01-2025	Scale: 1:30@A3	Rev: 0
Container Type: 4.6m x 2.0m Mobile Cabin		