

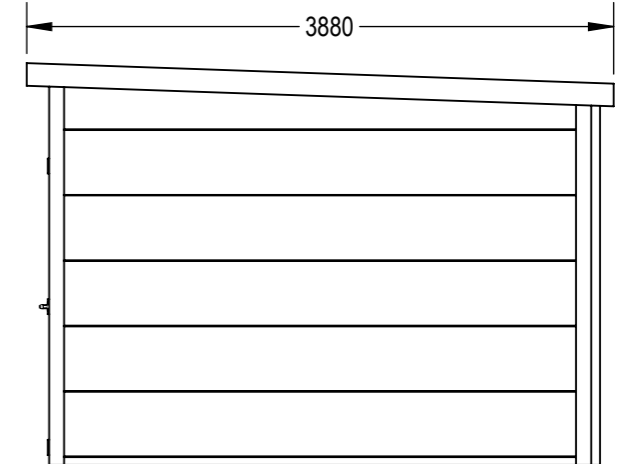
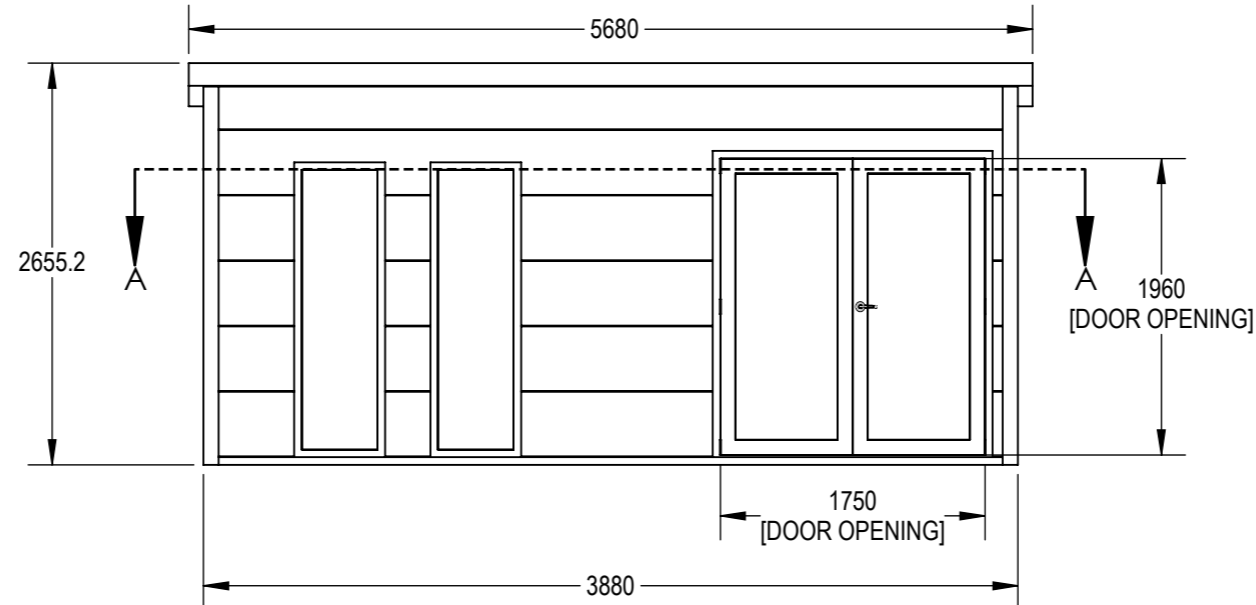
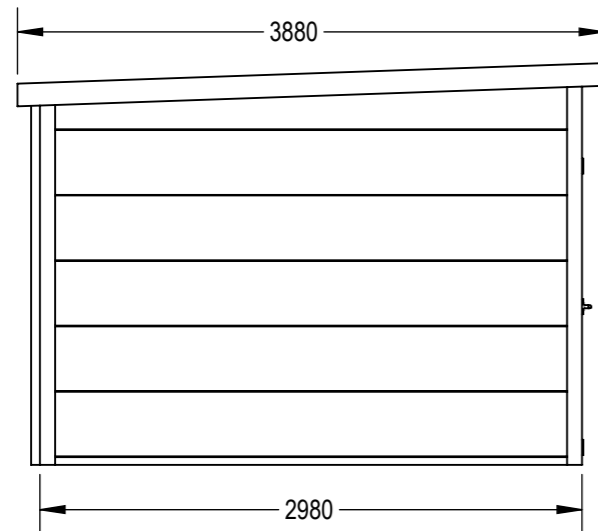



ISO VIEW
[SCALE 1:75]

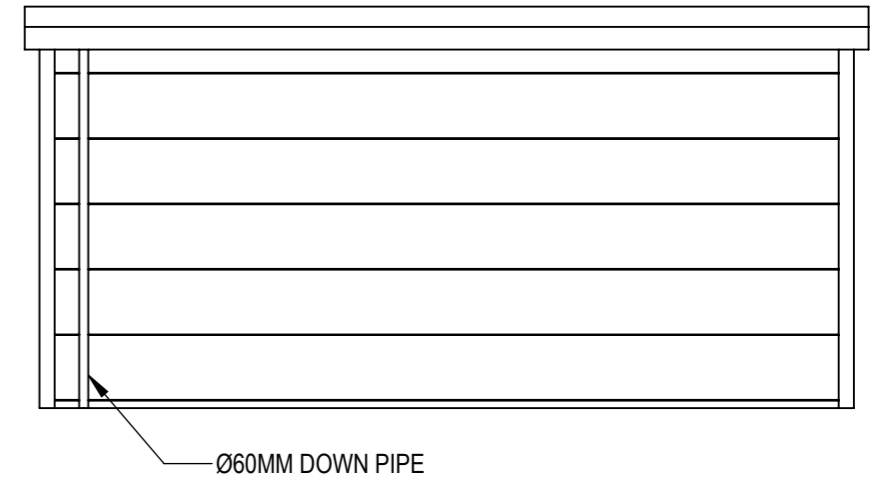

BUILD NOTES:

- AVAILABLE FINISHES; ANTHRACITE [RAL7043]
- WINDOW & DOOR LOCATIONS CUSTOMISABLE
- INSULATED SANDWICH ROOF PANELS 40MM - OPTION TO ADD INSULTION TO WALLS (UP TO 80MM)
- DOOR EQUIPPED WITH OPAQUE PLEXI GLASS & CYLINDER LOCK
- EAVES AND THE DOOR ARE IN ANTHRACITE
- UNDERSIDE OF ROOF IN WHITE
- EXTERNAL SHEETS CONSTRUCTED FROM 0.9mm HOT-DIPPED GALVANISED STEEL
- ROOF DESIGNED WITH PITCH OF 2°
- INTEGRATED GUTTER WITH DOWNPIPE Ø60MM OUTLET
- FLOOR NOT INCLUDED

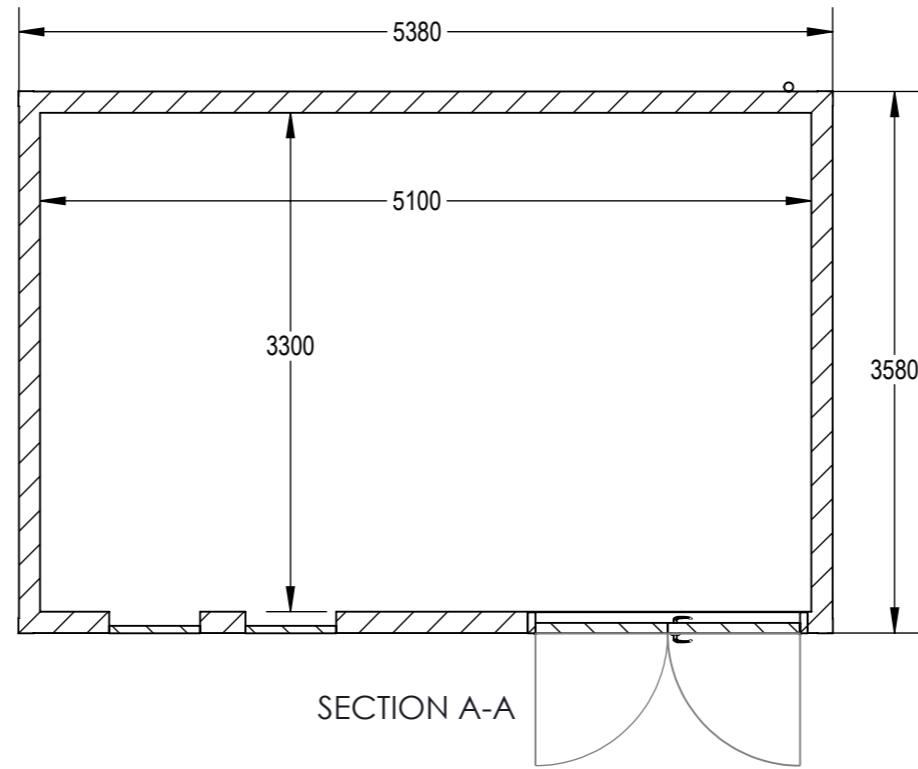

 cabin & container hire sales conversions modular Red House Farm Business Units, Bacton, Suffolk, IP14 4LE TEL. 01449 782 123 www.portablespace.co.uk Copyright in this drawing belongs to Portable Space Ltd. Neither the whole drawing nor any part thereof may be reproduced without the prior written permission of Portable Space Ltd.		DESCRIPTION: COMO 5		QF NUMBER: QF-2003	
		CONTAINER/UNIT TYPE: COMO COLLECTION		DRAWING NUMBER: 10-02003	
DRAWN BY	J.M.	DATE	04/04/2025	UNLESS OTHERWISE SPECIFIED, DIMENSIONS ARE IN MILLIMETERS TOLERANCES (UNLESS OTHERWISE SPECIFIED): LINEAR = 0 +/- 1.5mm 0.0 +/- 0.5mm 0.00 +/- 0.25mm ANGULAR = 1deg	
CHECKED	M.D.	DATE	04/04/2025	SCALE:1:50	[DO NOT SCALE DRAWING]
				A3	WEIGHT: TBC SHEET 1 OF 1